

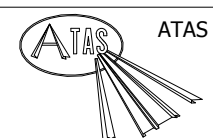
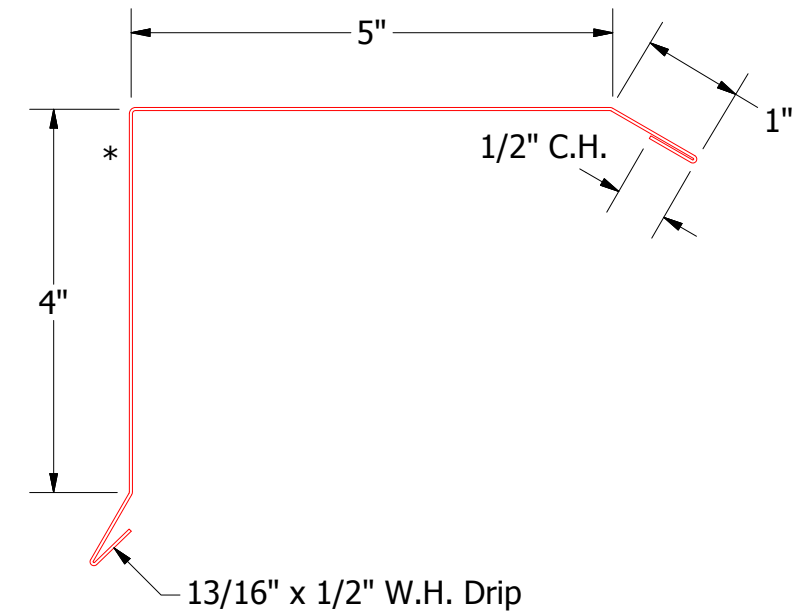
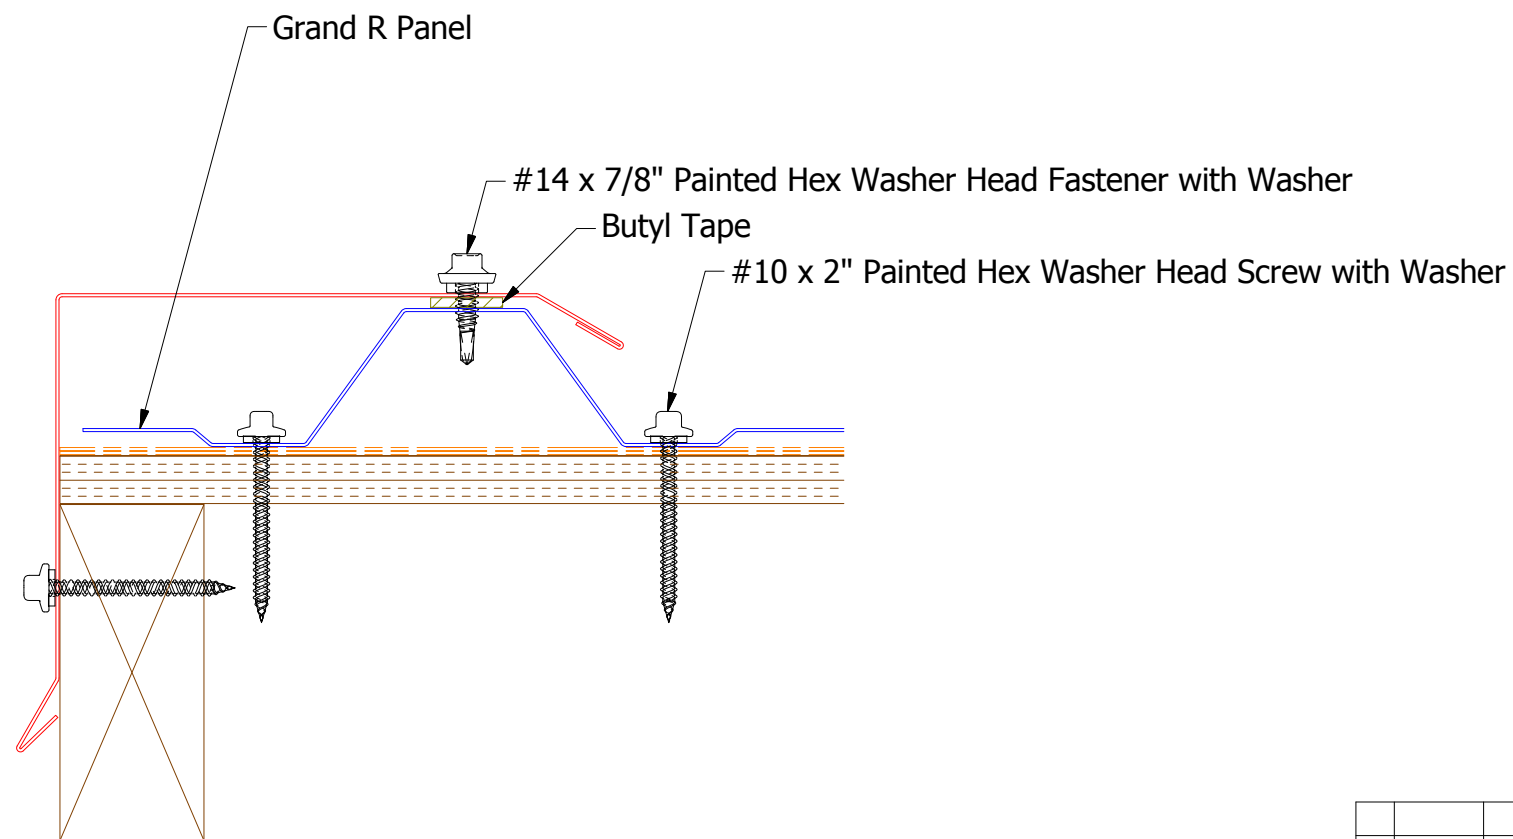


BWA115-Eave Trim

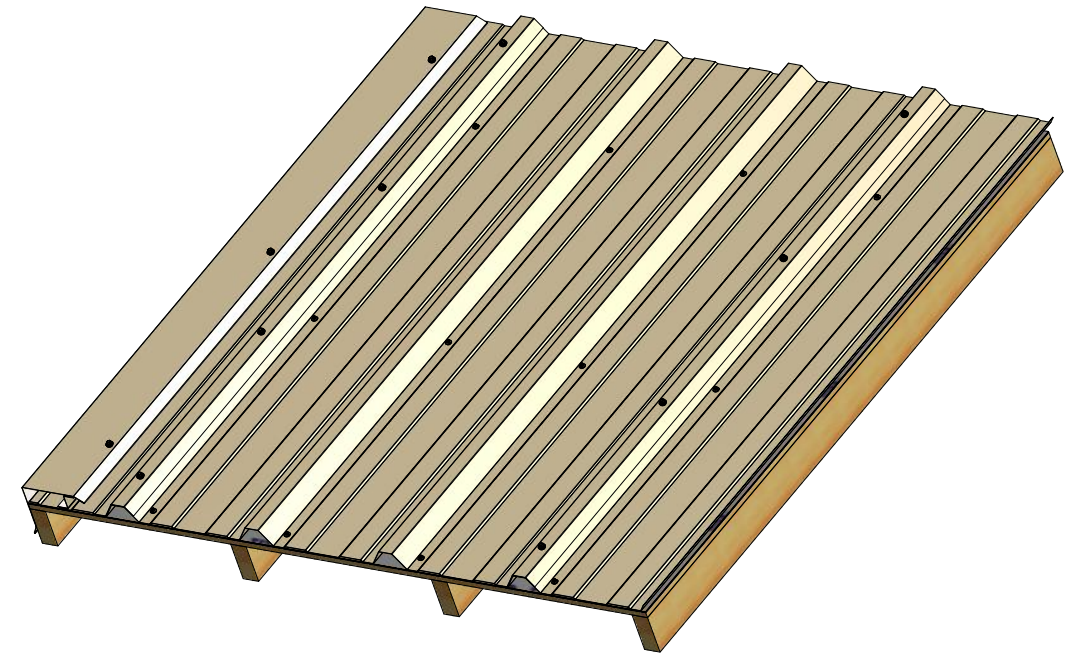


ATAS INTERNATIONAL, INC
Allentown PA
610-395-8445
Mesa AZ
480-558-7210

TITLE				Grand R Eave Detail			
DWG. NO.				DR	KRK	DATE	1/22/2016
MATERIAL				APP		DATE	
REV. NO.	DATE	DESCRIPTION OF REVISION	BY	APP	SH. SIZE	B	SCALE X:X
1	3/14/19	Changed Eave Trim Design	DMR				

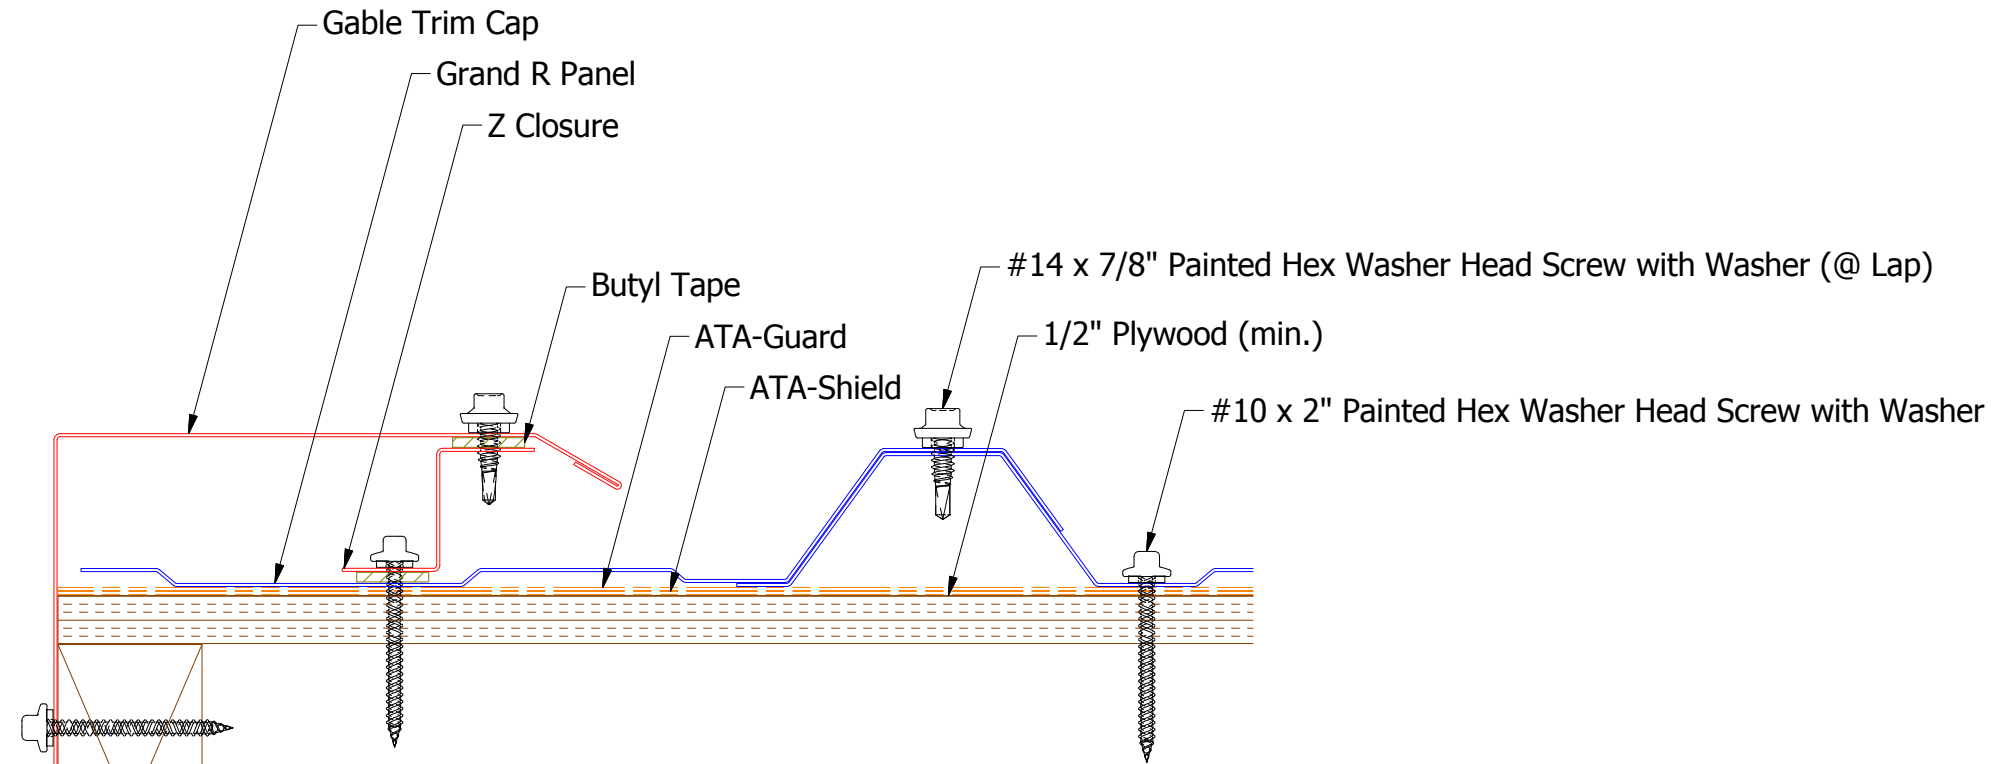

BWA277-Gable Cap - with Angle

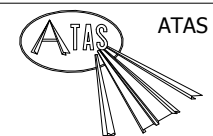

ATAS INTERNATIONAL, INC
Allentown PA
610-395-8445
Mesa AZ
480-558-7210

TITLE				Grand R Gable Detail			
DWG. NO.				DR		DATE	
				DMR		12/8/2016	
MATERIAL				APP		DATE	
				SH. SIZE		SCALE	
				B		X:X	

1	3/14/2019	Changed Gable Cap Trim Design	DMR	
REV. NO.	DATE	DESCRIPTION OF REVISION	BY	APP



Shaped Neoprene –
Angle Closure –

#14 x 7/8" Painted Hex Washer
Head Screw with Washer (@ Lap)

ATA-Guard –

Grand R Panel



Plywood Substrate-

Appropriate Sealant -

Counterflashing -

Appropriate Anchor Fastener -


Headwall Trim -

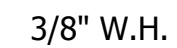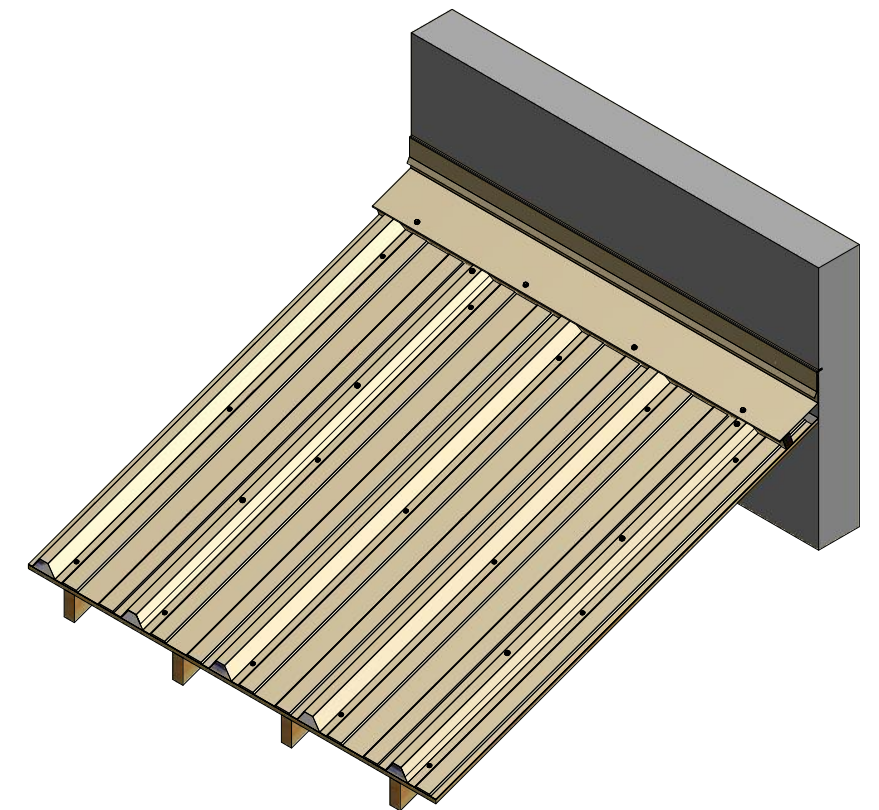

1/2"

3/4"


BWA500-Headwall Trim

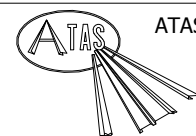




ATAS INTERNATIONAL, INC
Allentown PA
610-395-8445
Mesa AZ
480-558-7210

BWA980-Counterflashing

					TITLE					Grand R Headwall Detail										
					DWG. NO.					DR		KRK		DATE		12/6/2016				
1					3/14/2019					Changed Fastener and Metal Angle Closure					DMR					
					MATERIAL					APP		DATE								
REV. NO.		DATE		DESCRIPTION OF REVISION					BY		APP		SH. SIZE		B		SCALE		X:X	

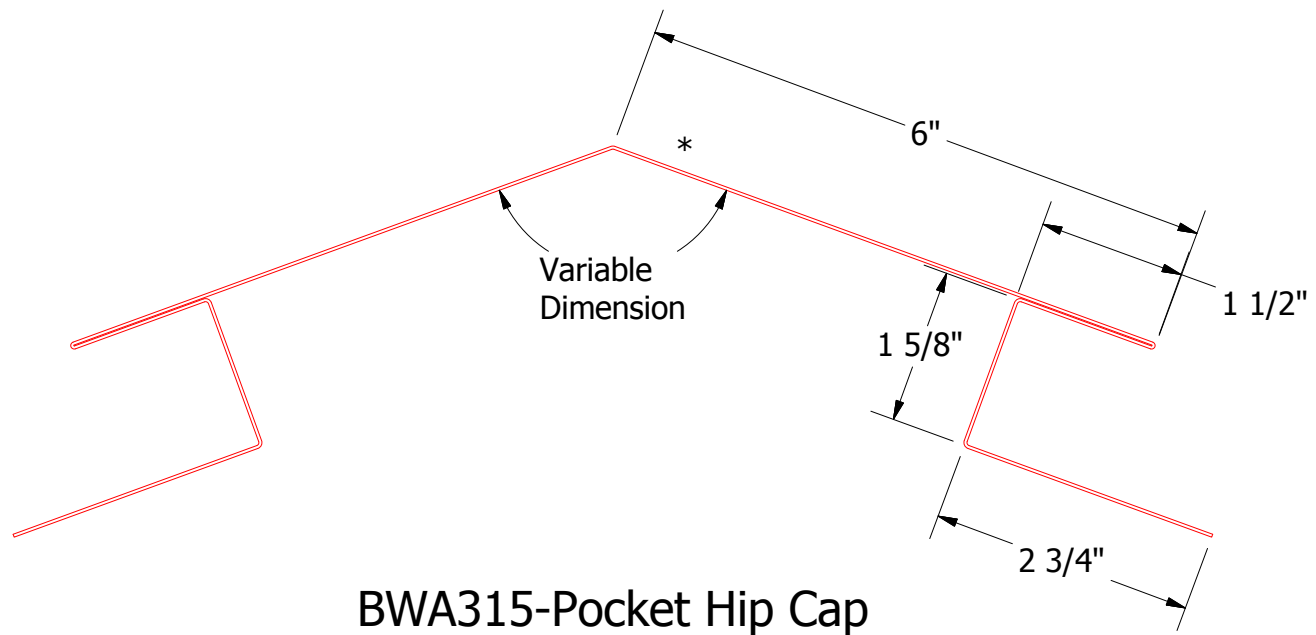



BWA315-Pocket Hip Cap

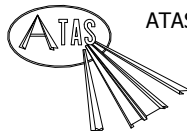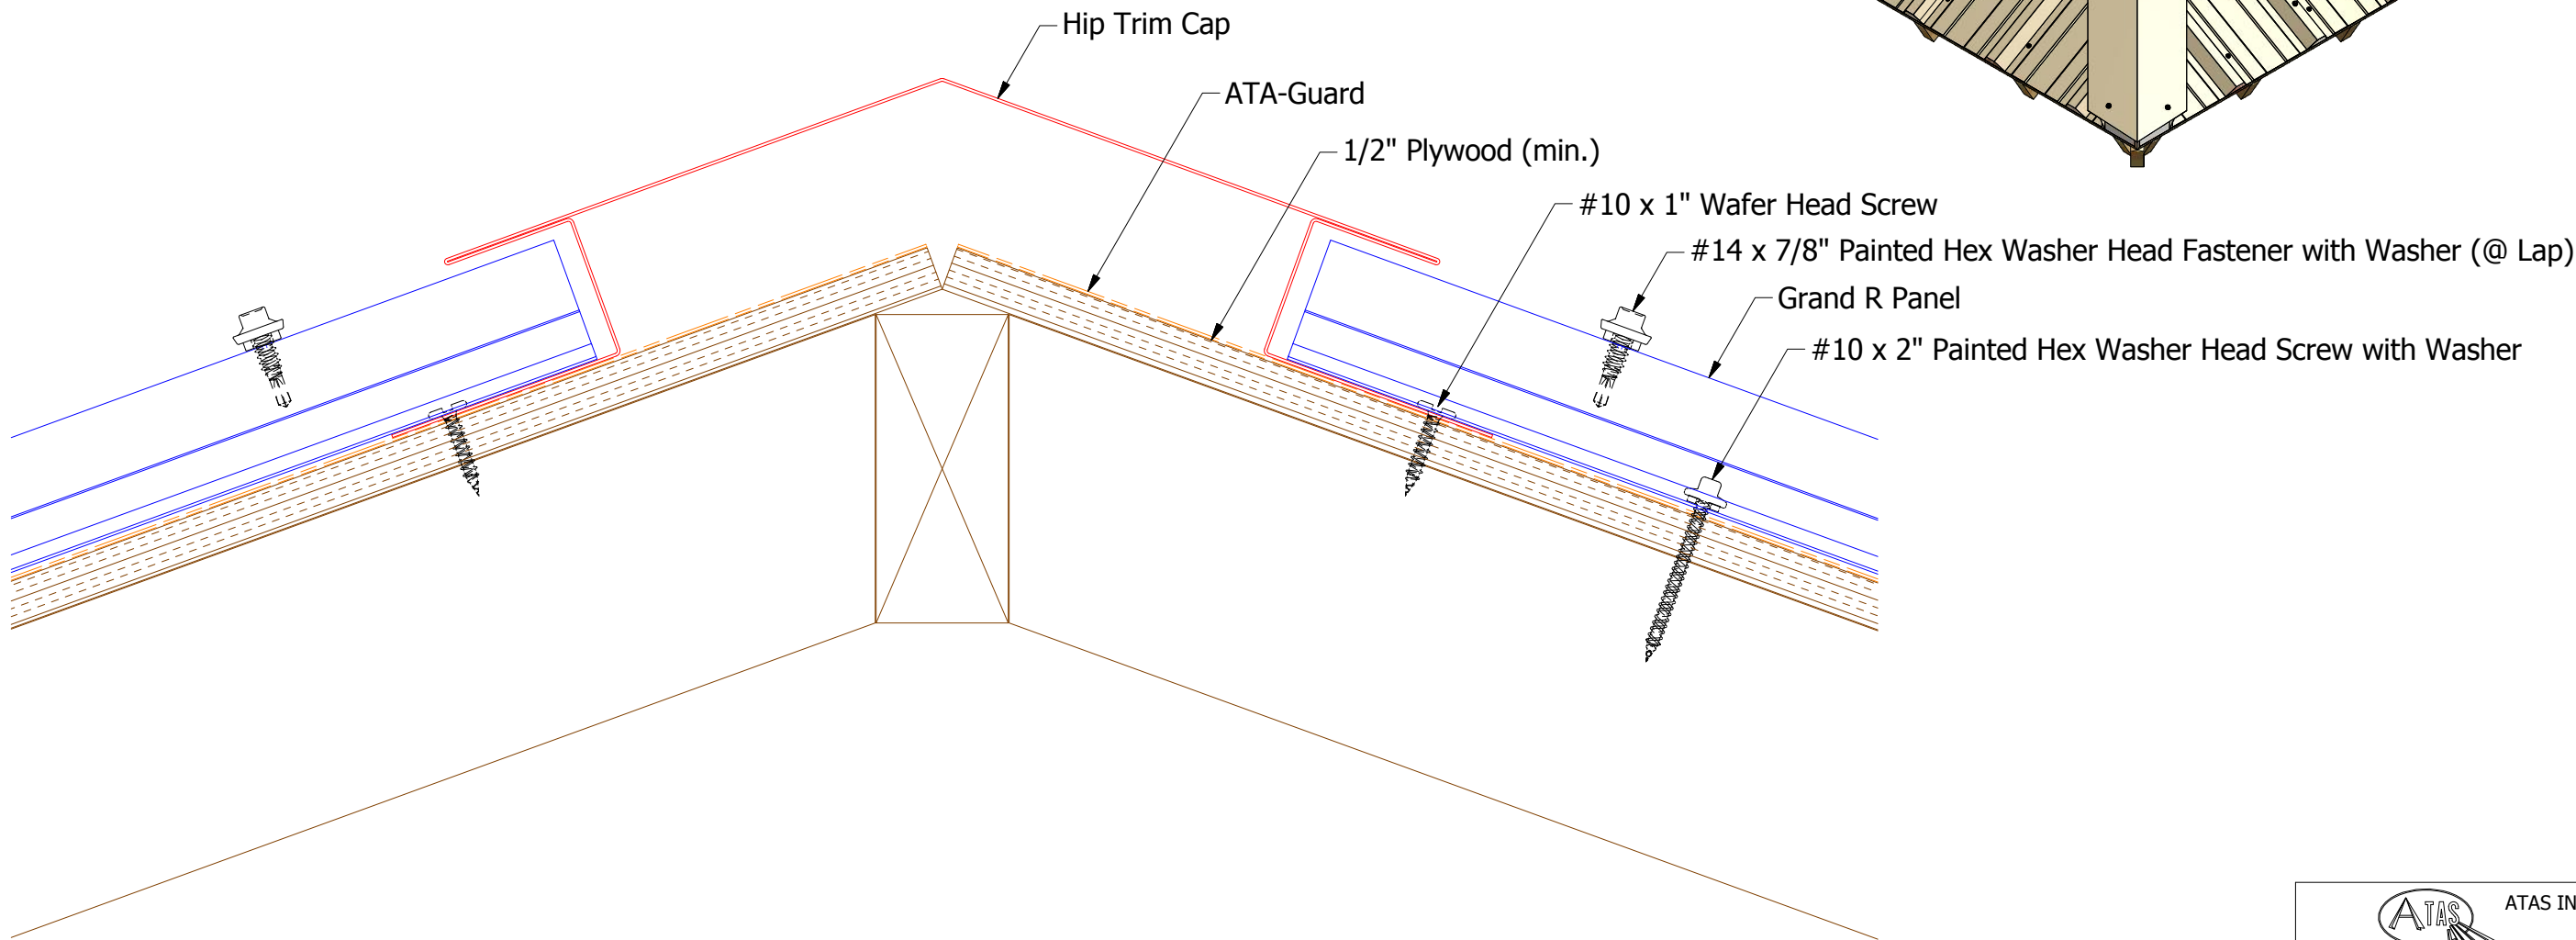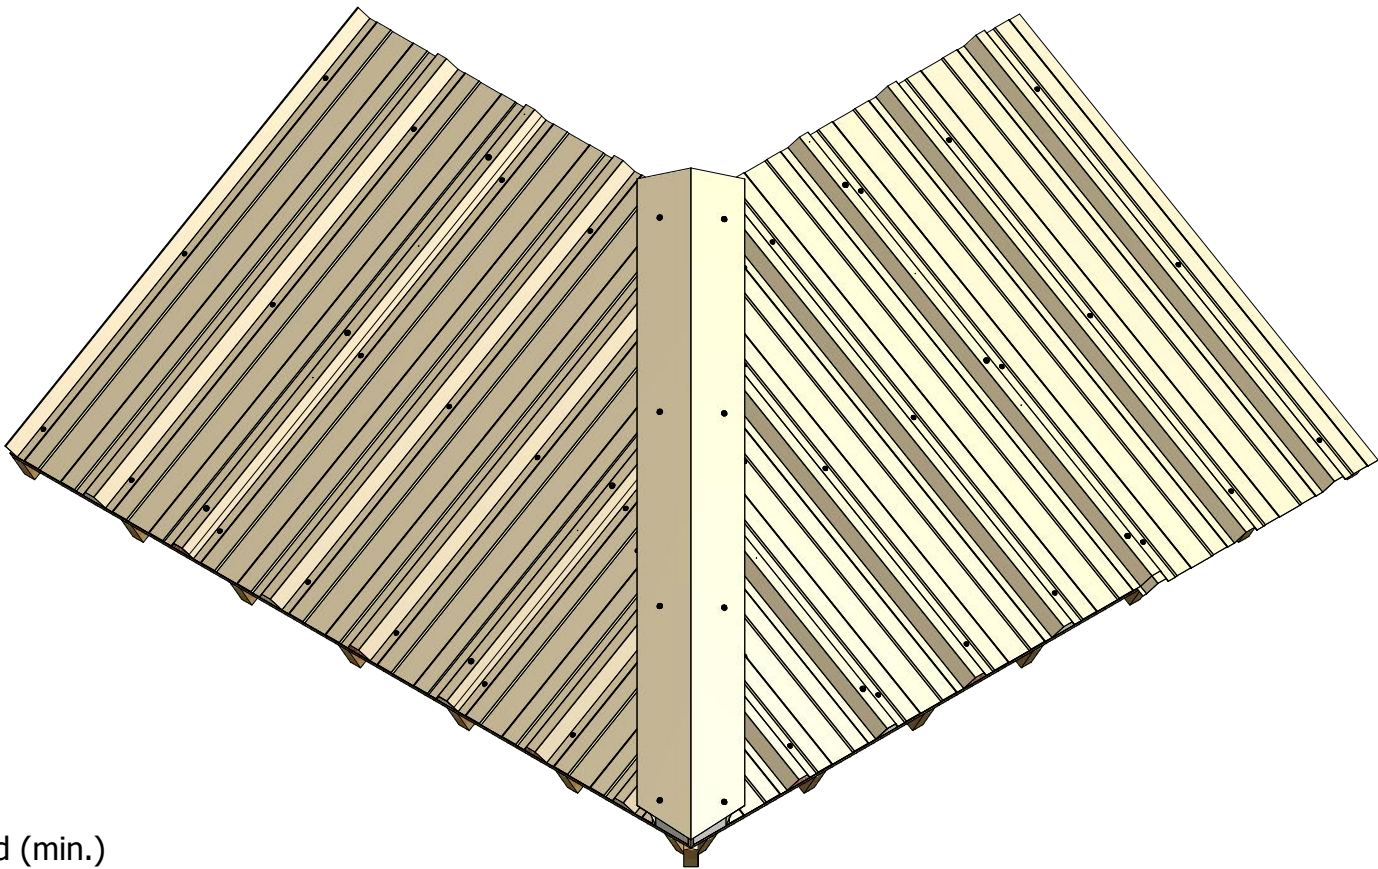

ATAS INTERNATIONAL, INC
Allentown PA
610-395-8445
Mesa AZ
480-558-7210

TITLE			
Grand R Hip Detail			
DWG. NO.	DR	KRK	DATE 12/8/2016
MATERIAL	APP		DATE
SH. SIZE	B	SCALE	X:X


REV. NO.	DATE	DESCRIPTION OF REVISION	BY	APP
1	3/14/2019	Added Dash Between ATA and Guard Label	DMR	

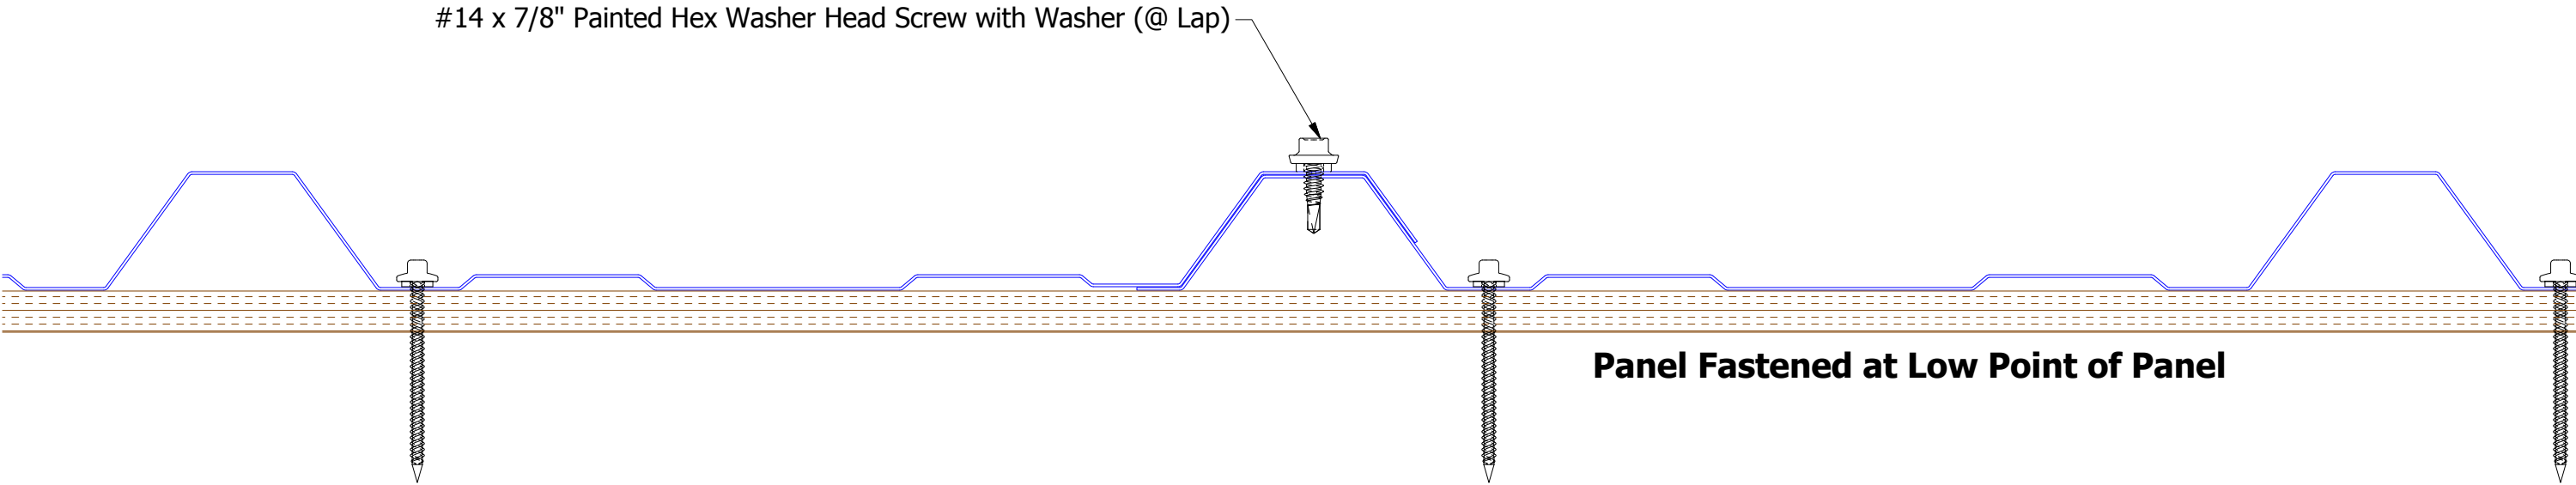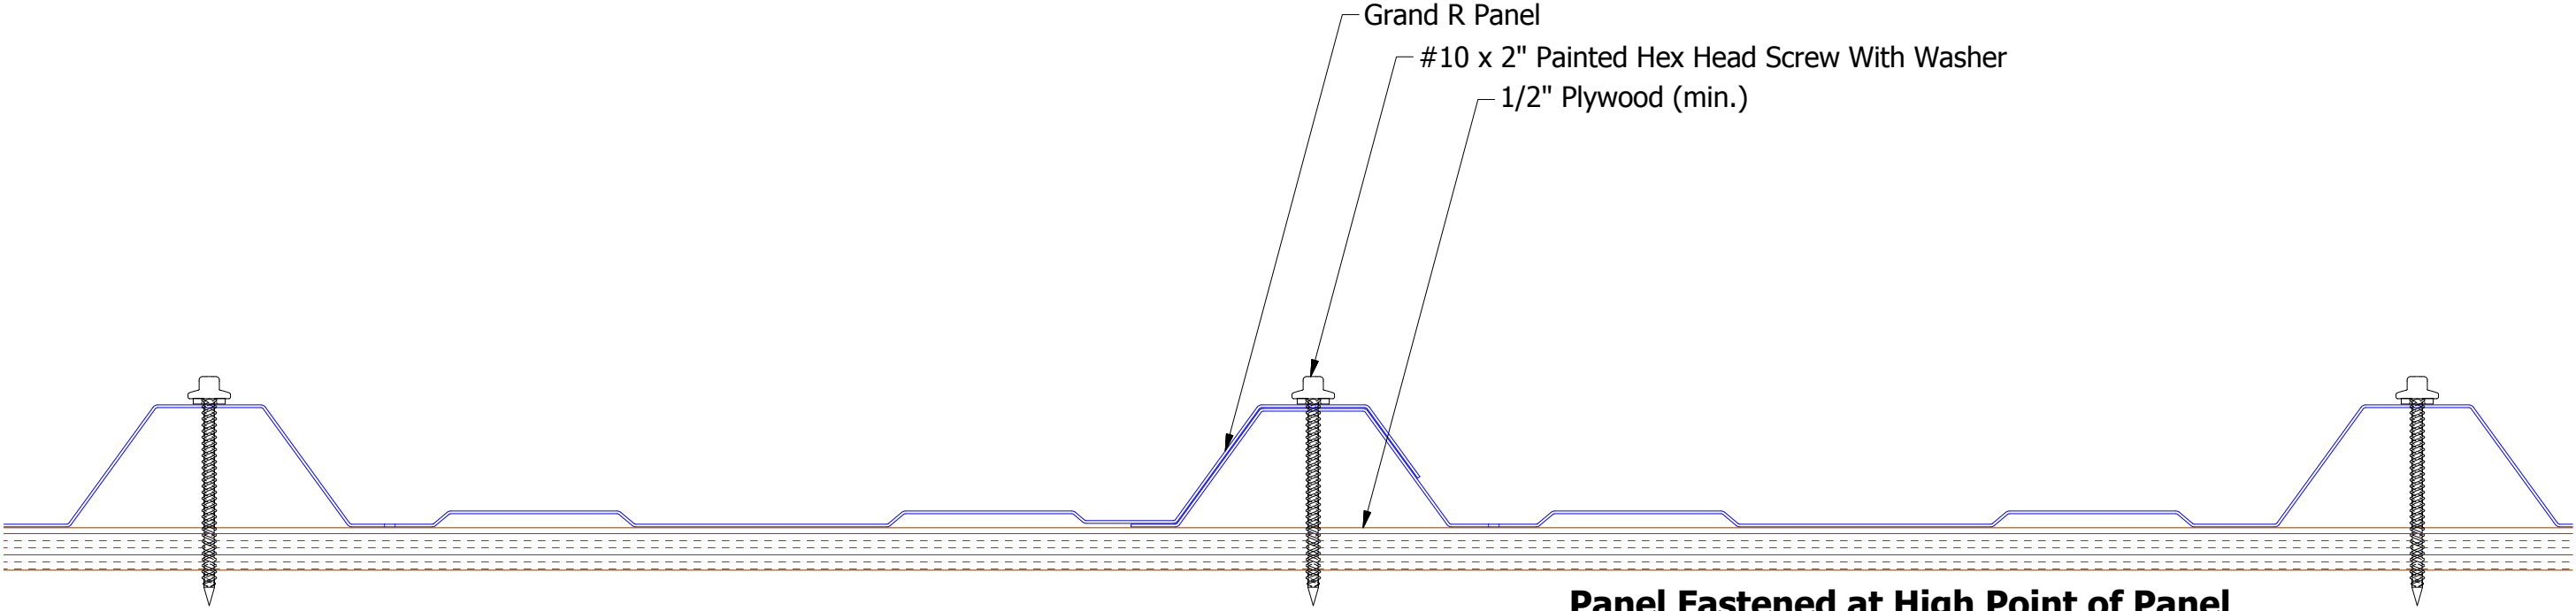


						TITLE	
						Grand R Panel Profile Detail	
						DWG. NO.	DR MBP DATE 8/1/2017
1	3/14/2019	Fixed Fastener Labels	DMR			APP	DATE
REV. NO.	DATE	DESCRIPTION OF REVISION	BY	APP		MATERIAL	SH. SIZE B SCALE X:X





ATAS INTERNATIONAL, INC
Allentown PA
610-395-8445
Mesa AZ
480-558-7210

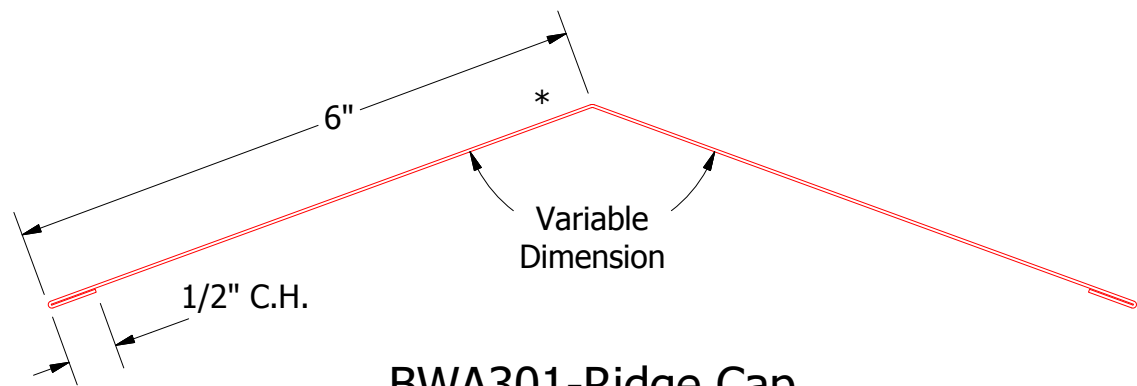

BWA301-Ridge Cap

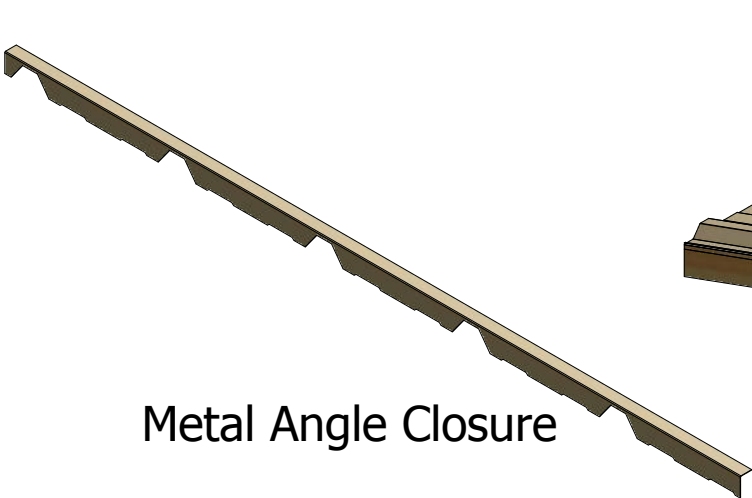

Metal Angle Closure

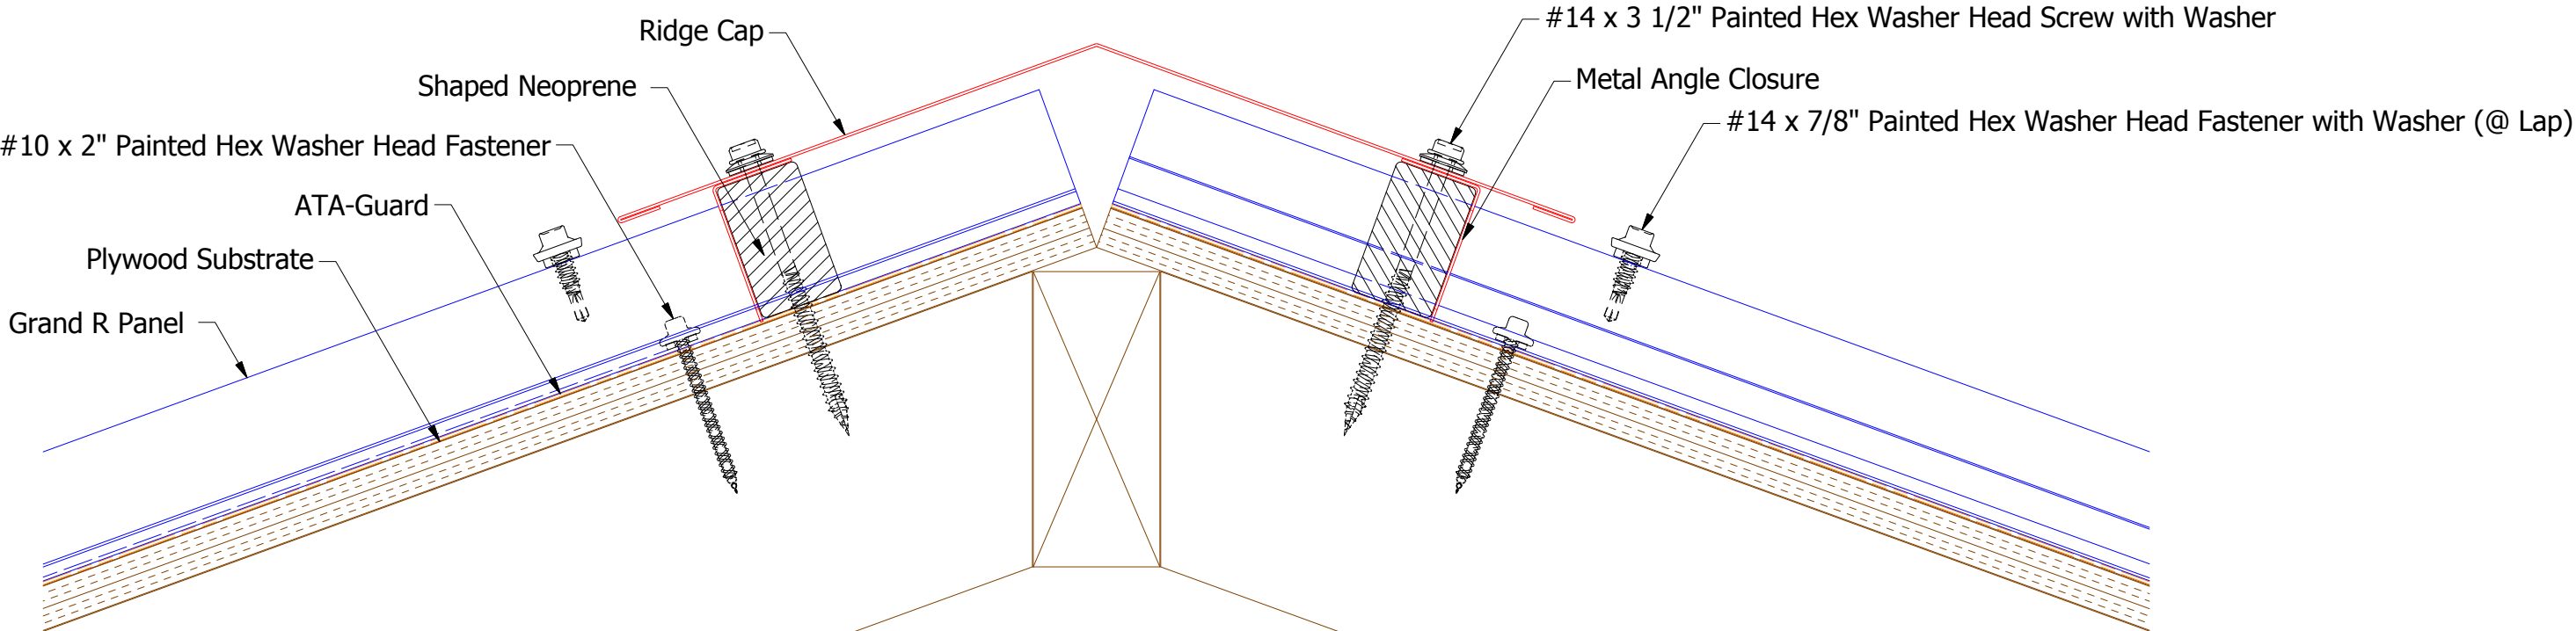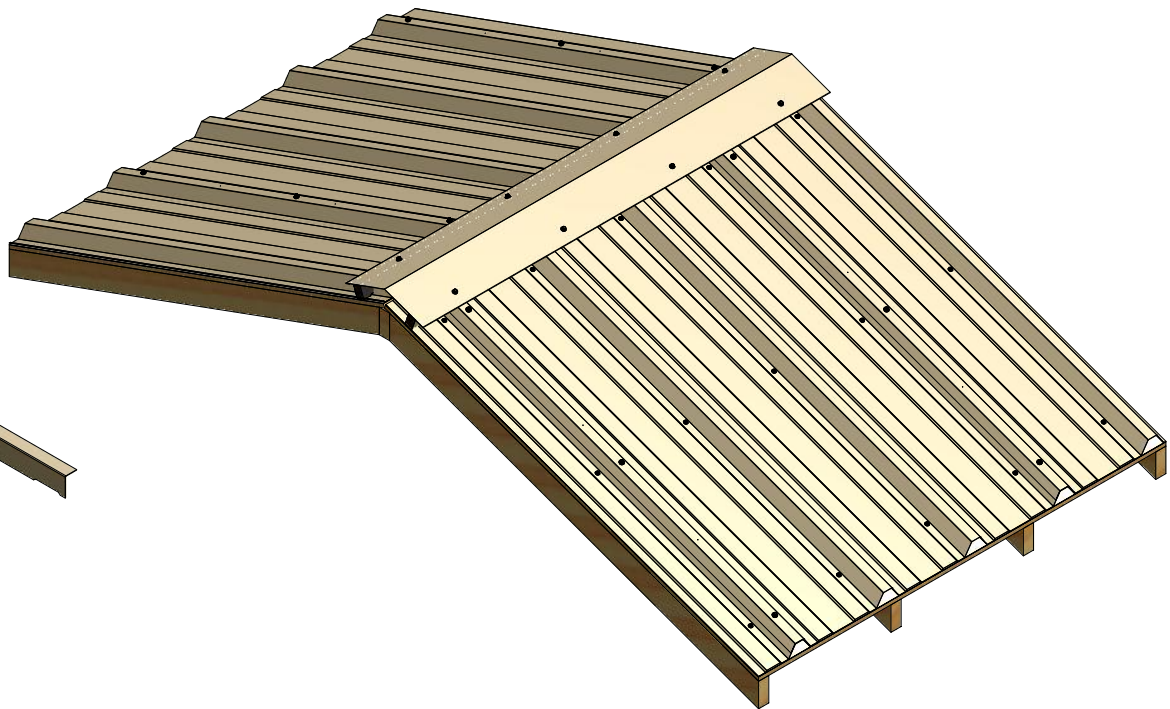

ATAS INTERNATIONAL, INC
 Allentown PA
 610-395-8445
 Mesa AZ
 480-558-7210

TITLE			
Grand R Ridge Detail			
DWG. NO.		DR	DATE
		KRK	1/22/2016
REV. NO.	DATE	DESCRIPTION OF REVISION	BY APP
1	3/14/2019	Added Metal Closure Angles and Correct Fasteners	DMR



MATERIAL

SH. SIZE



SCALE

B

X:X

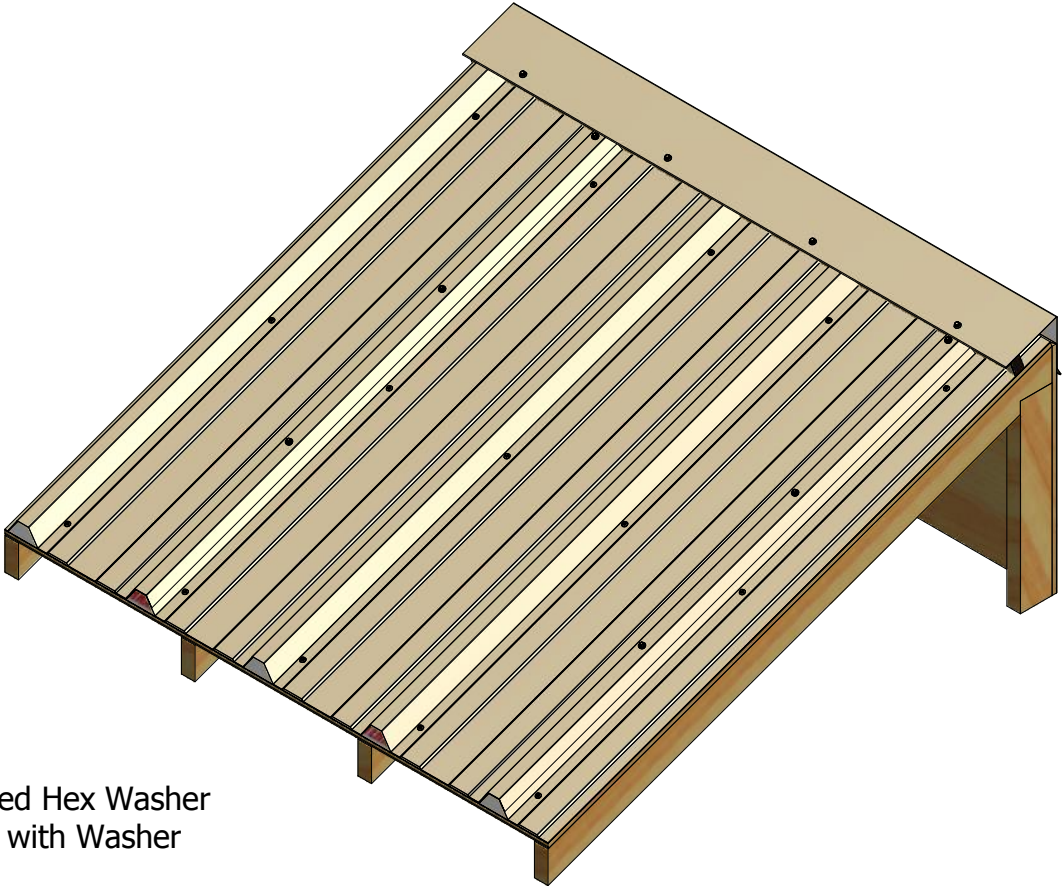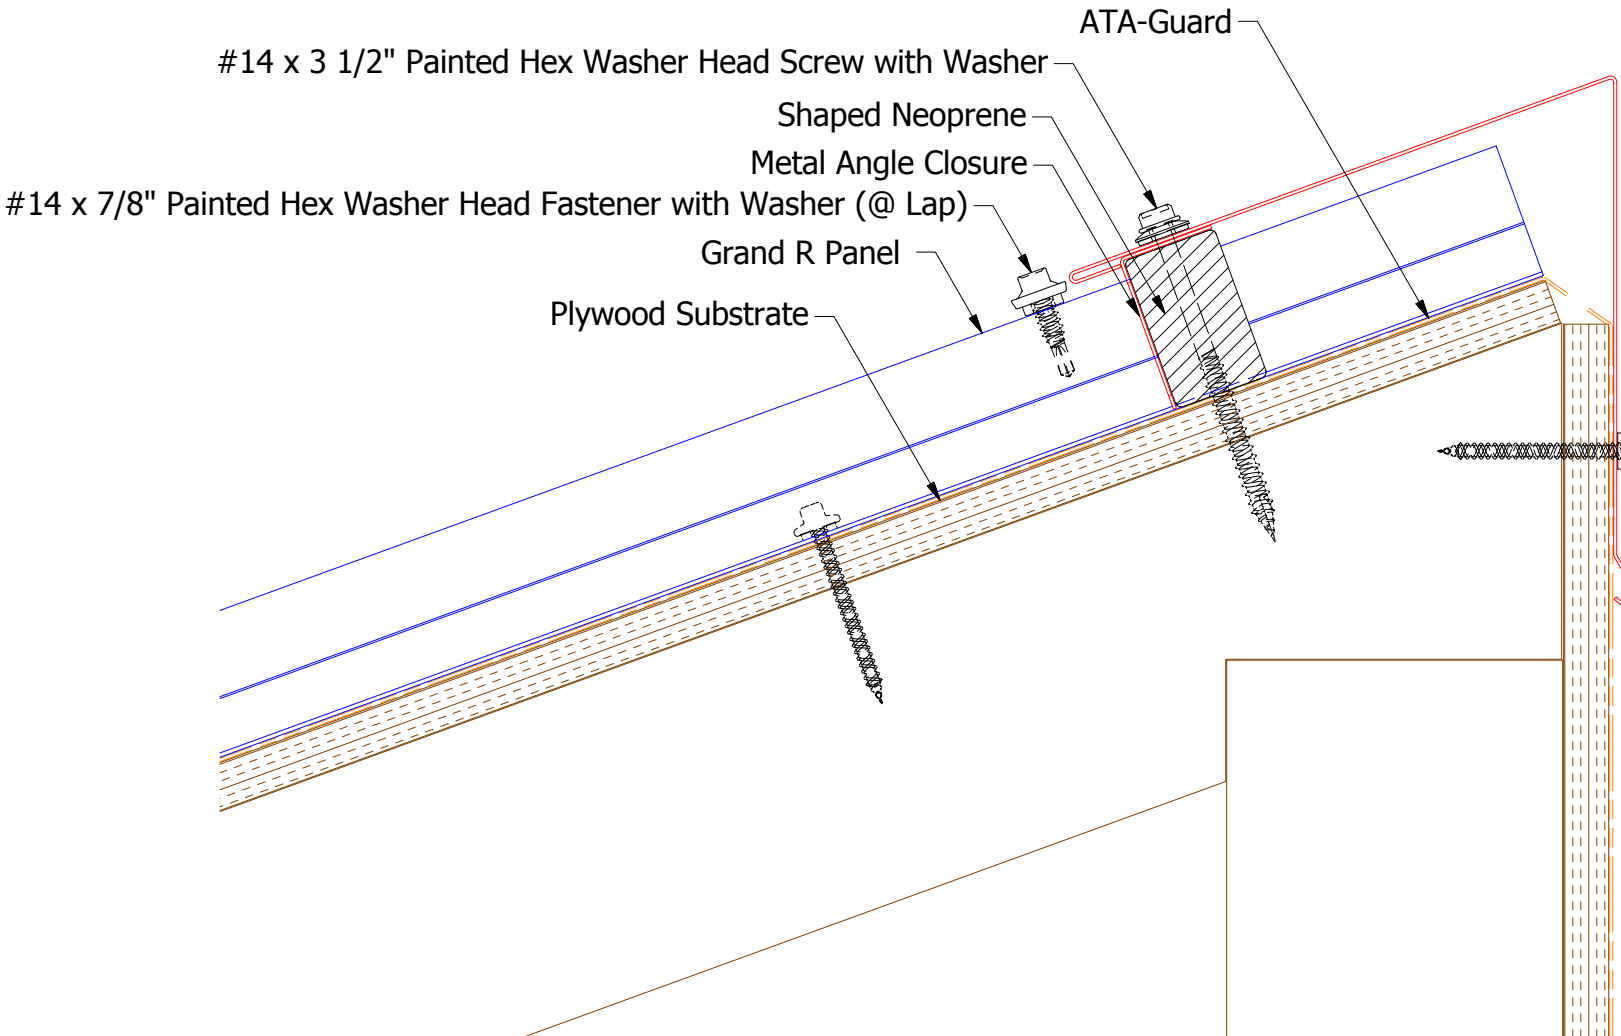

#10 x 2" Painted Hex Washer Head Fastener with Washer

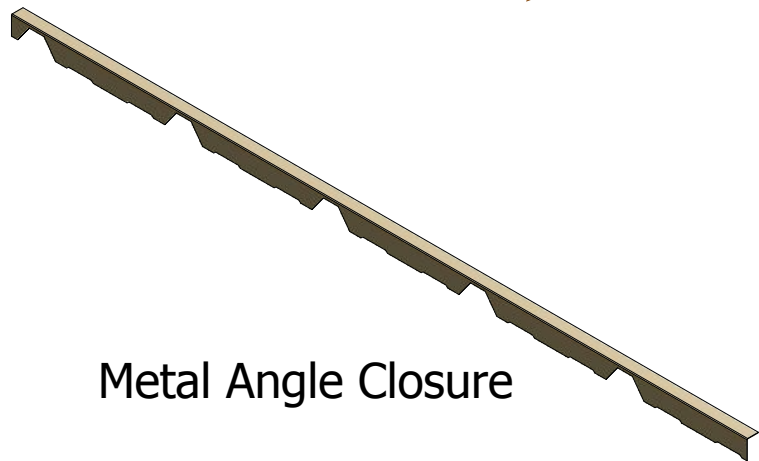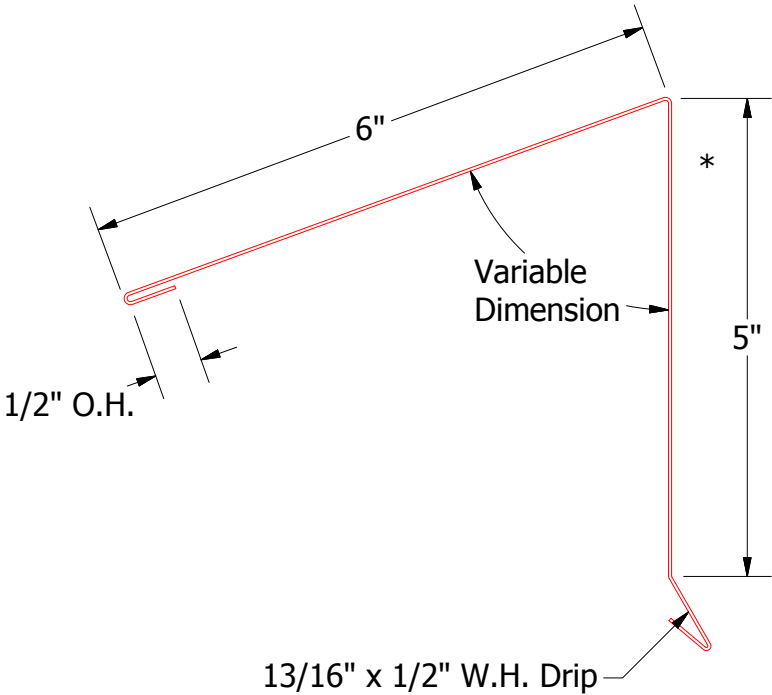





Metal Angle Closure

BWA342-Shed Ridge Cap

TITLE		Grand R Shed Ridge Detail	
DWG. NO.		DR	DATE
1		KRK	12/12/2016
REV. NO.		APP	DATE
3/14/2019			
Added Metal Angle Closure		DMR	
DESCRIPTION OF REVISION		BY	APP
		SH. SIZE	SCALE
		B	X:X



ATAS INTERNATIONAL, INC
Allentown PA
610-395-8445
Mesa AZ
480-558-7210

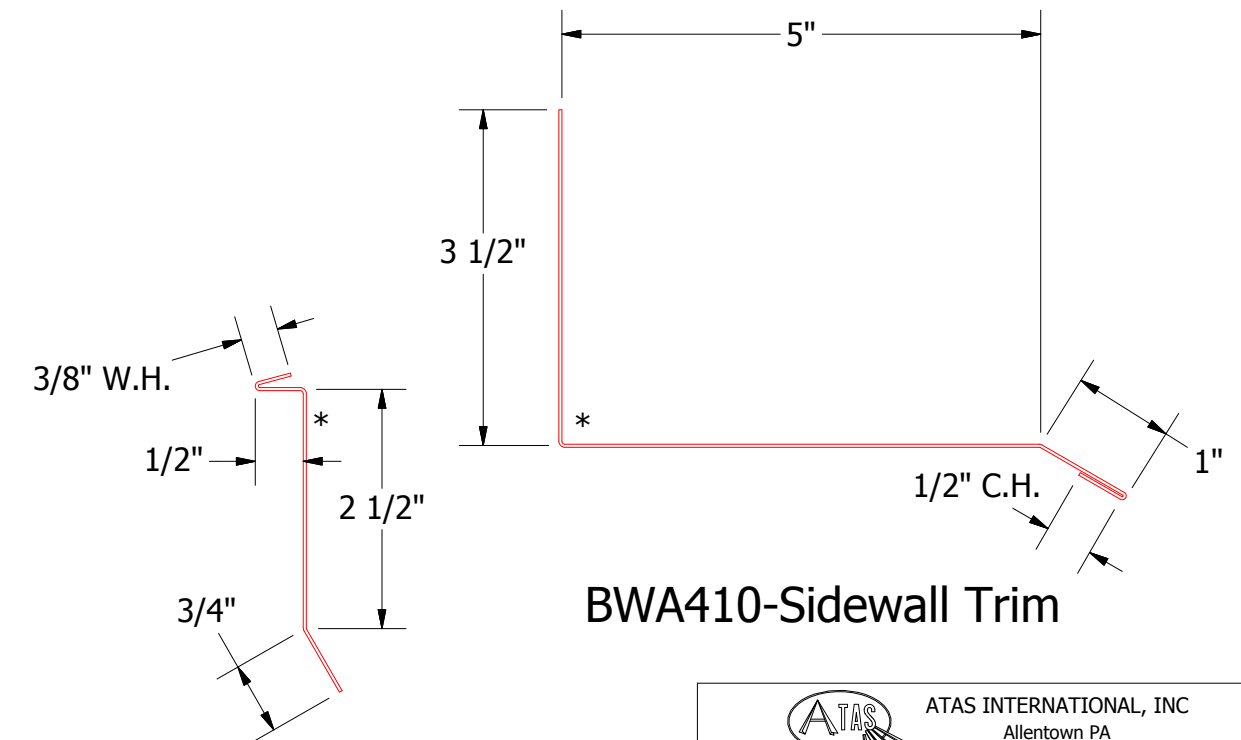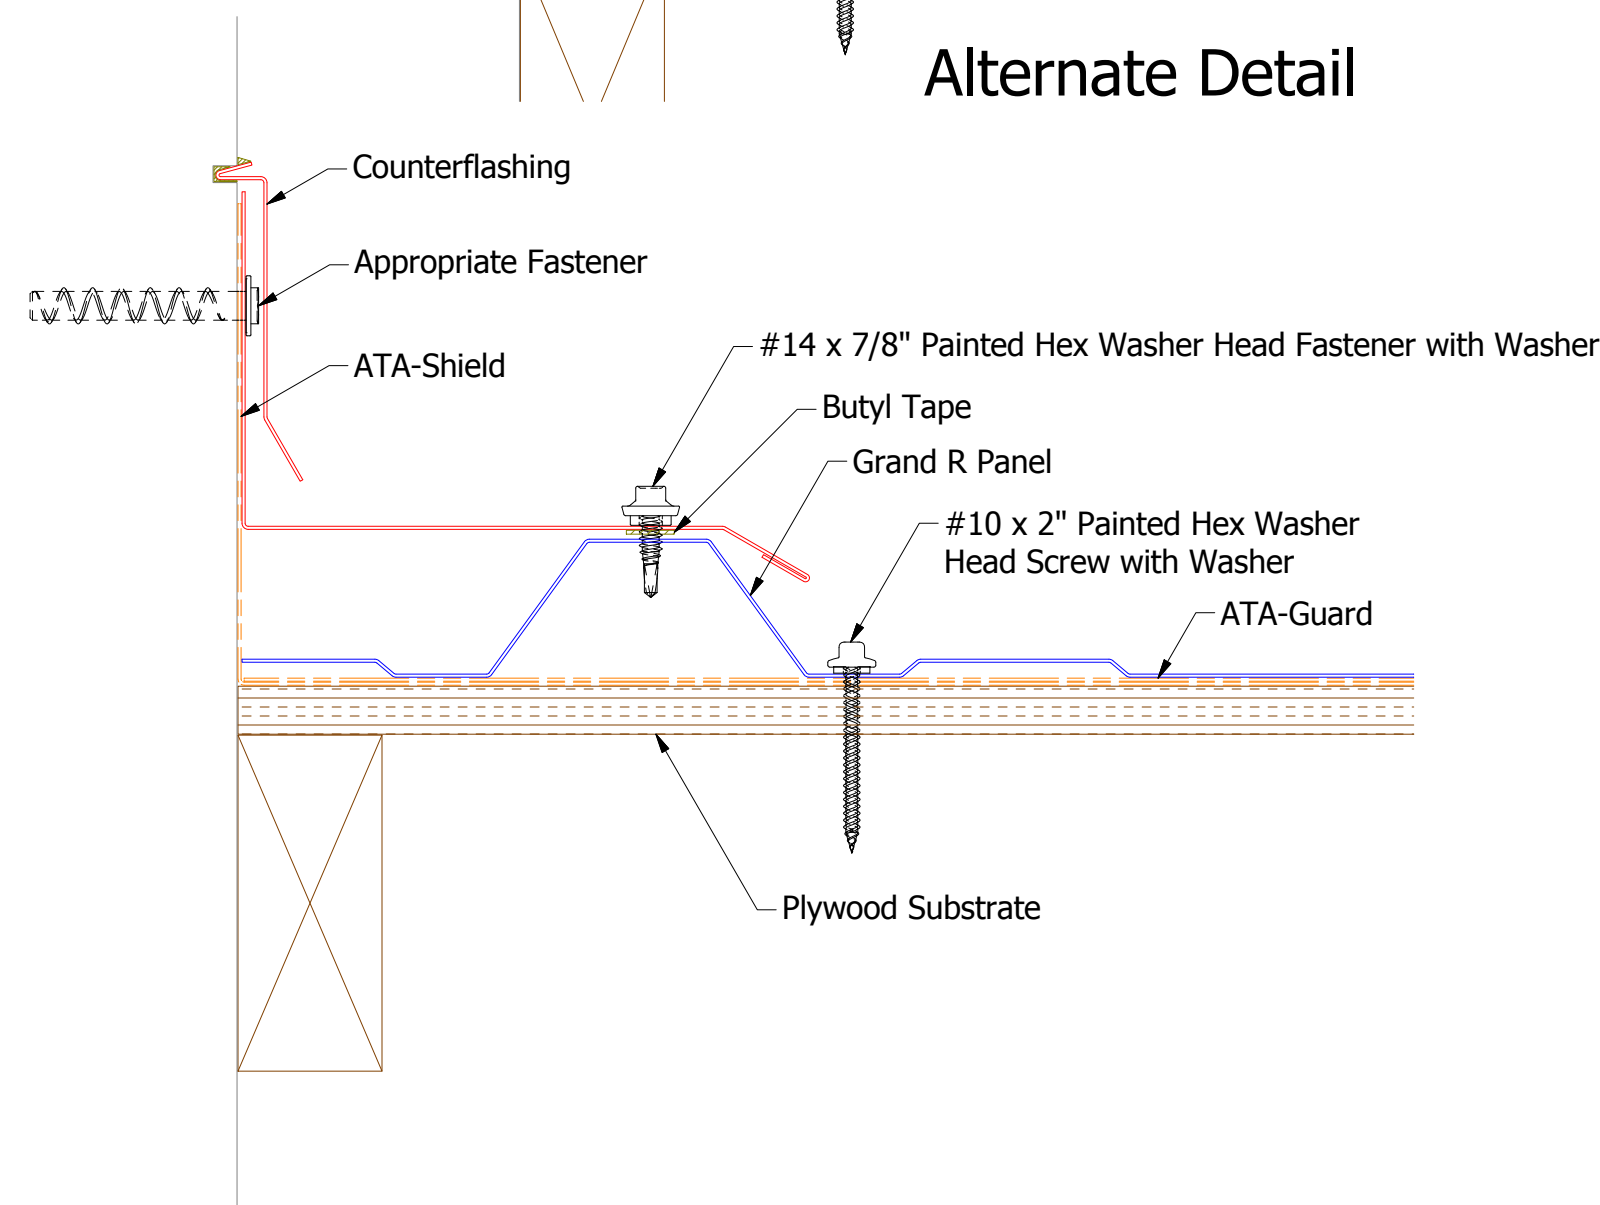
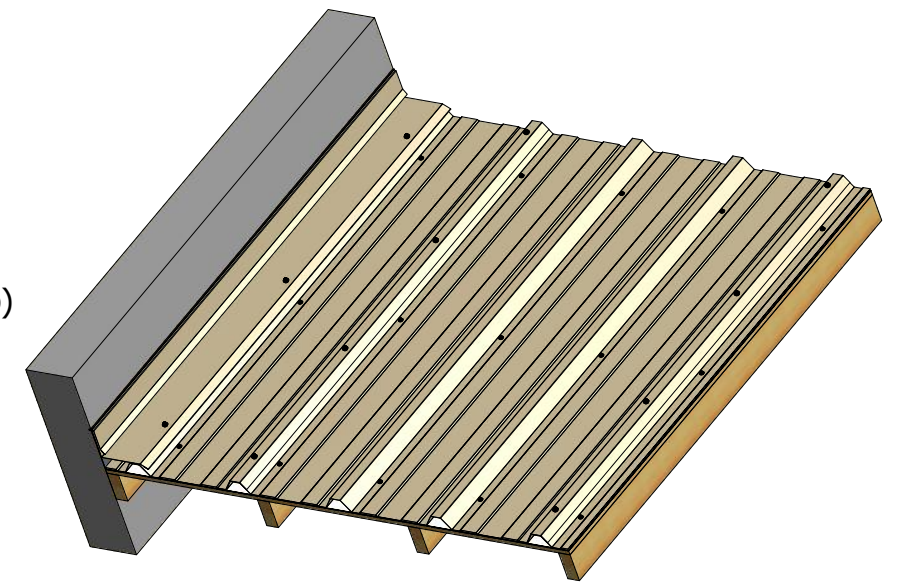
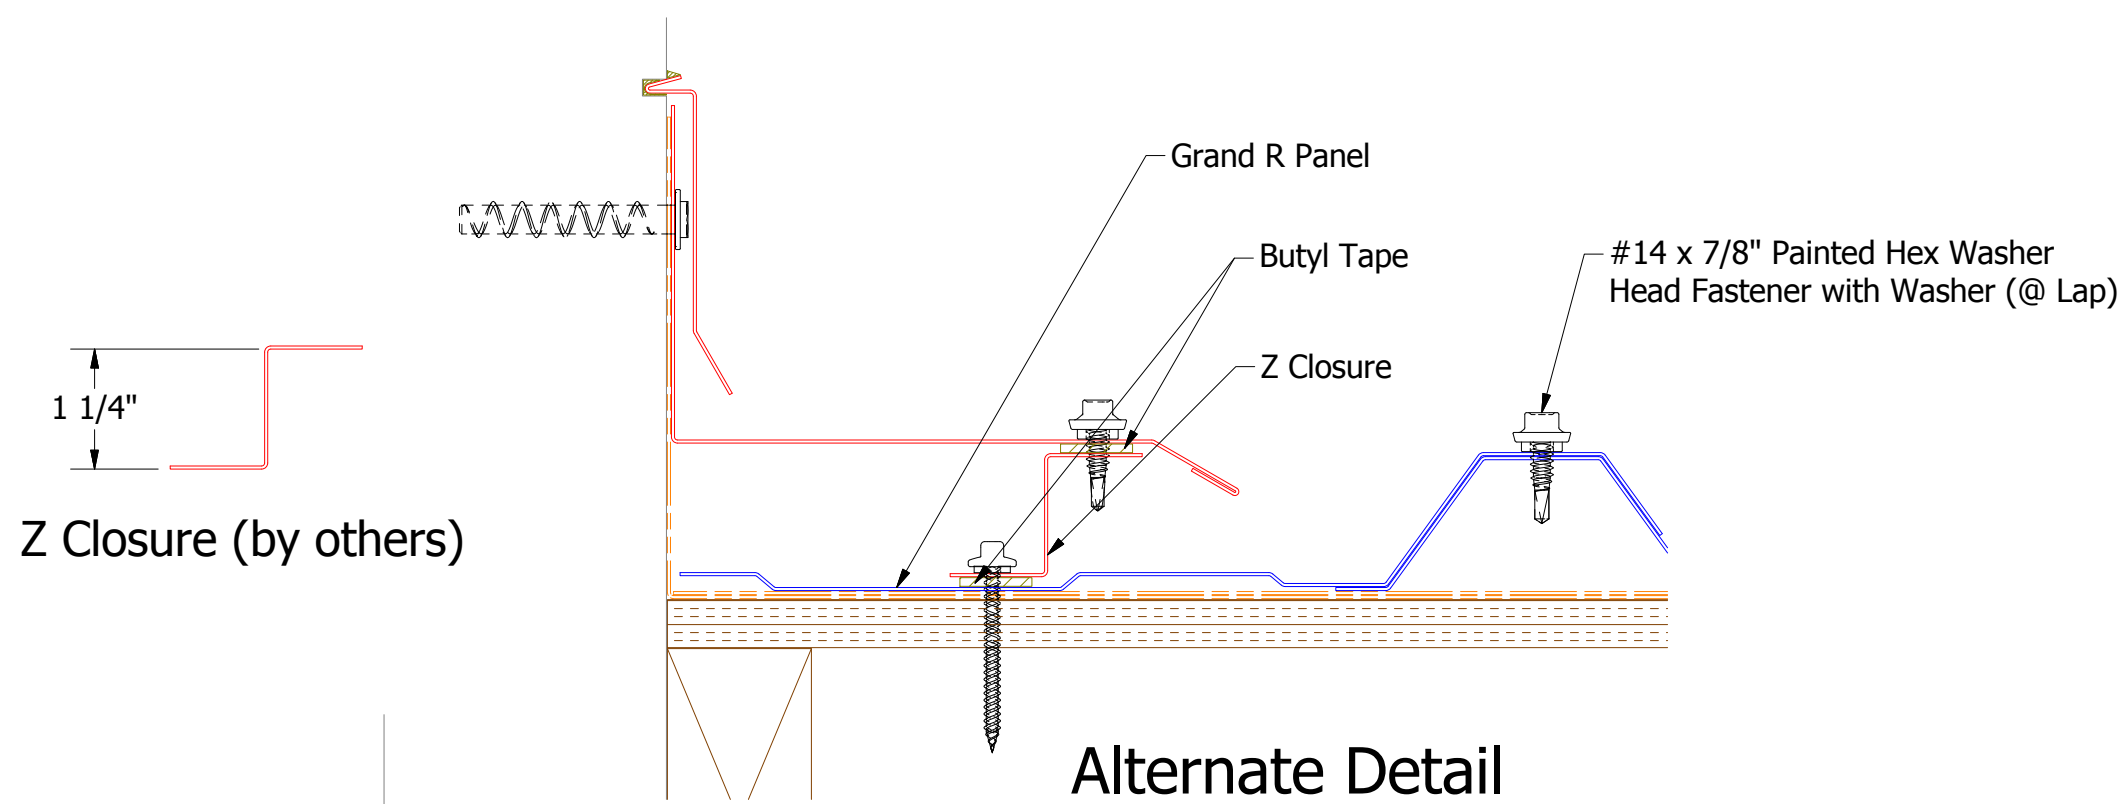


BWA980-Counterflashing


ATAS ATAS INTERNATIONAL, INC
 Allentown PA
 610-395-8445
 Mesa AZ
 480-558-7210

TITLE				
Grand R Sidewall Detail				
DWG. NO.			DR	DATE
			KRK	1/22/2016
MATERIAL			APP	DATE
			SH. SIZE	SCALE
			B	X:X

REV. NO.	DATE	DESCRIPTION OF REVISION	BY	APP
1	3/14/2019	Added Alternative Detail View and Changed Sidewall Trim	DMR	

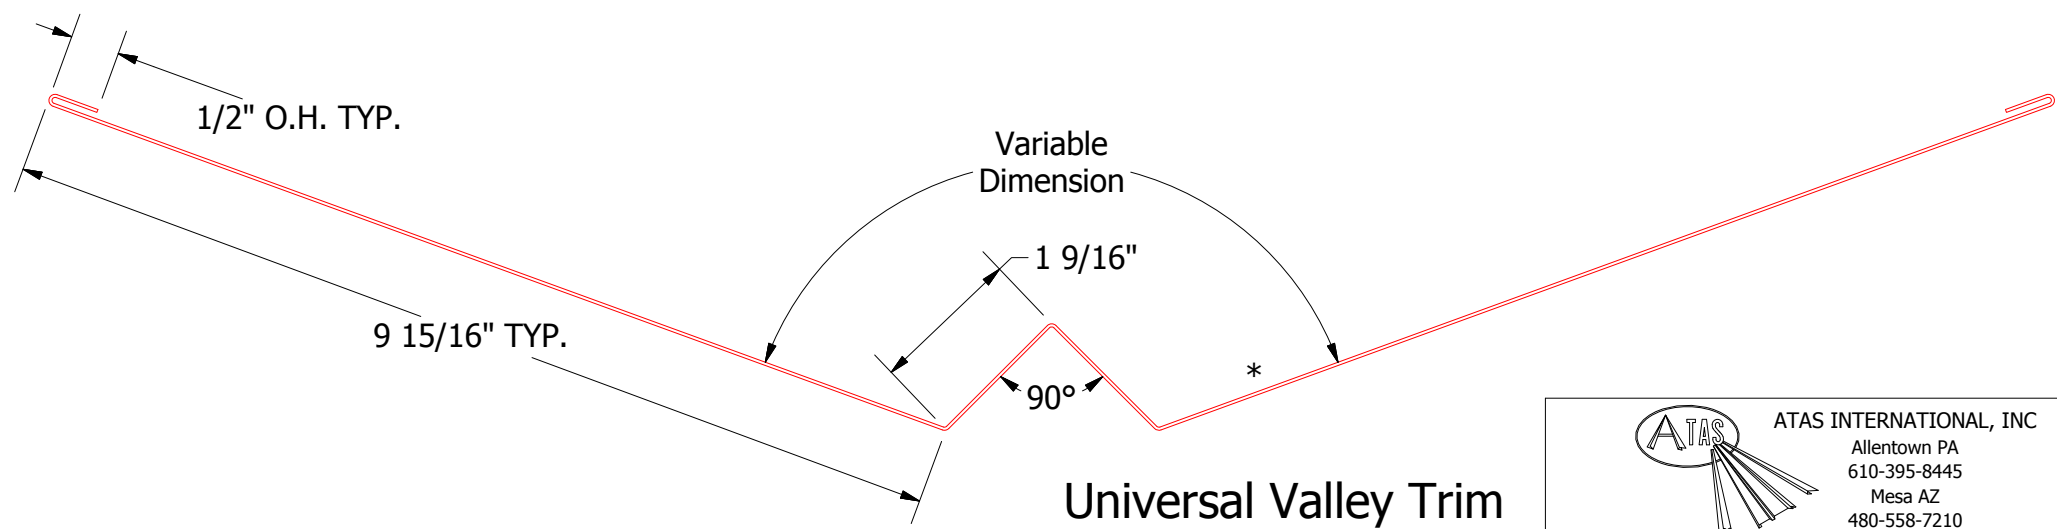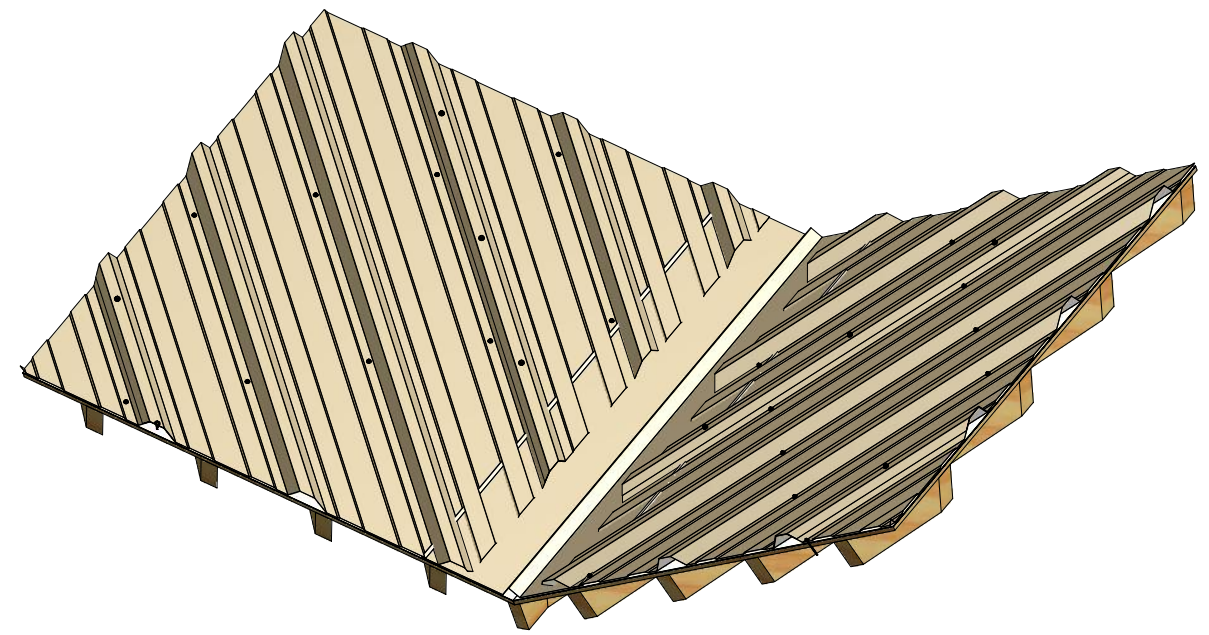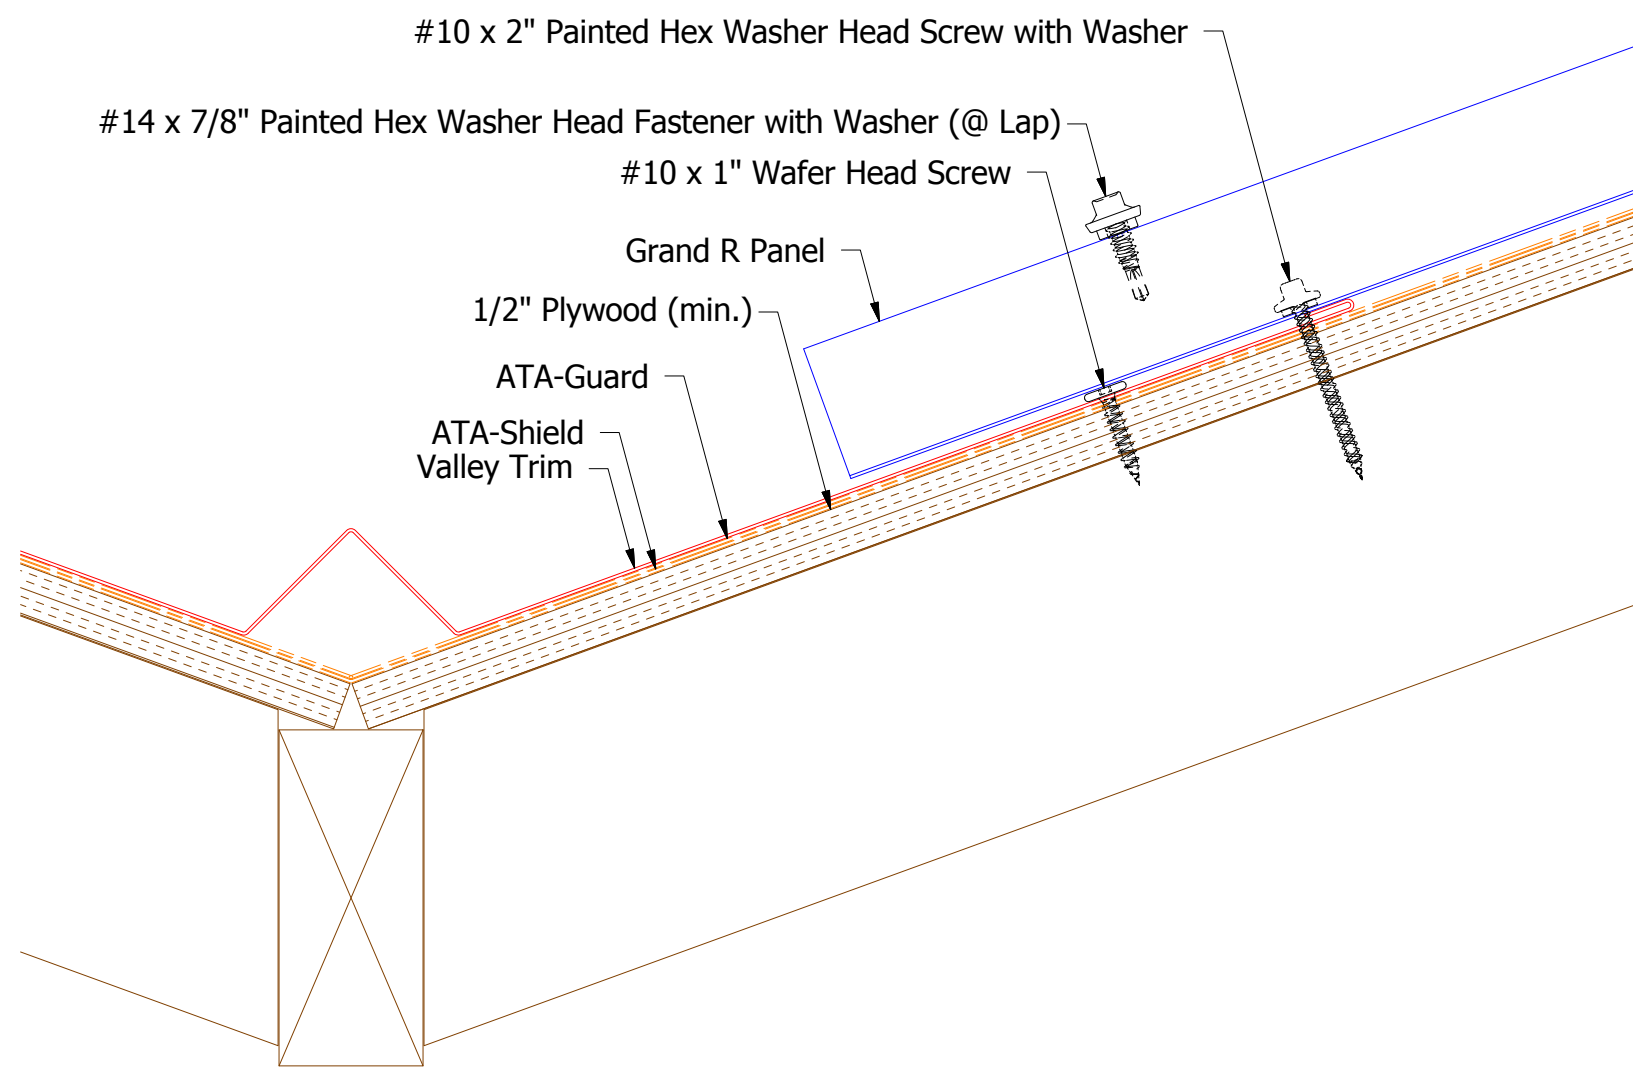


Universal Valley Trim

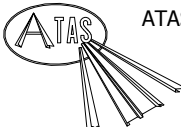

ATAS INTERNATIONAL, INC
Allentown PA
610-395-8445
Mesa AZ
480-558-7210

TITLE			Grand R Valley Detail		
DWG. NO.		DR	KRK	DATE	1/22/2016
APP		DATE			
MATERIAL		SH. SIZE	B	SCALE	X:X

1	3/14/2019	Changed Valley Trim Design	DMR		
REV. NO.	DATE	DESCRIPTION OF REVISION	BY	APP	



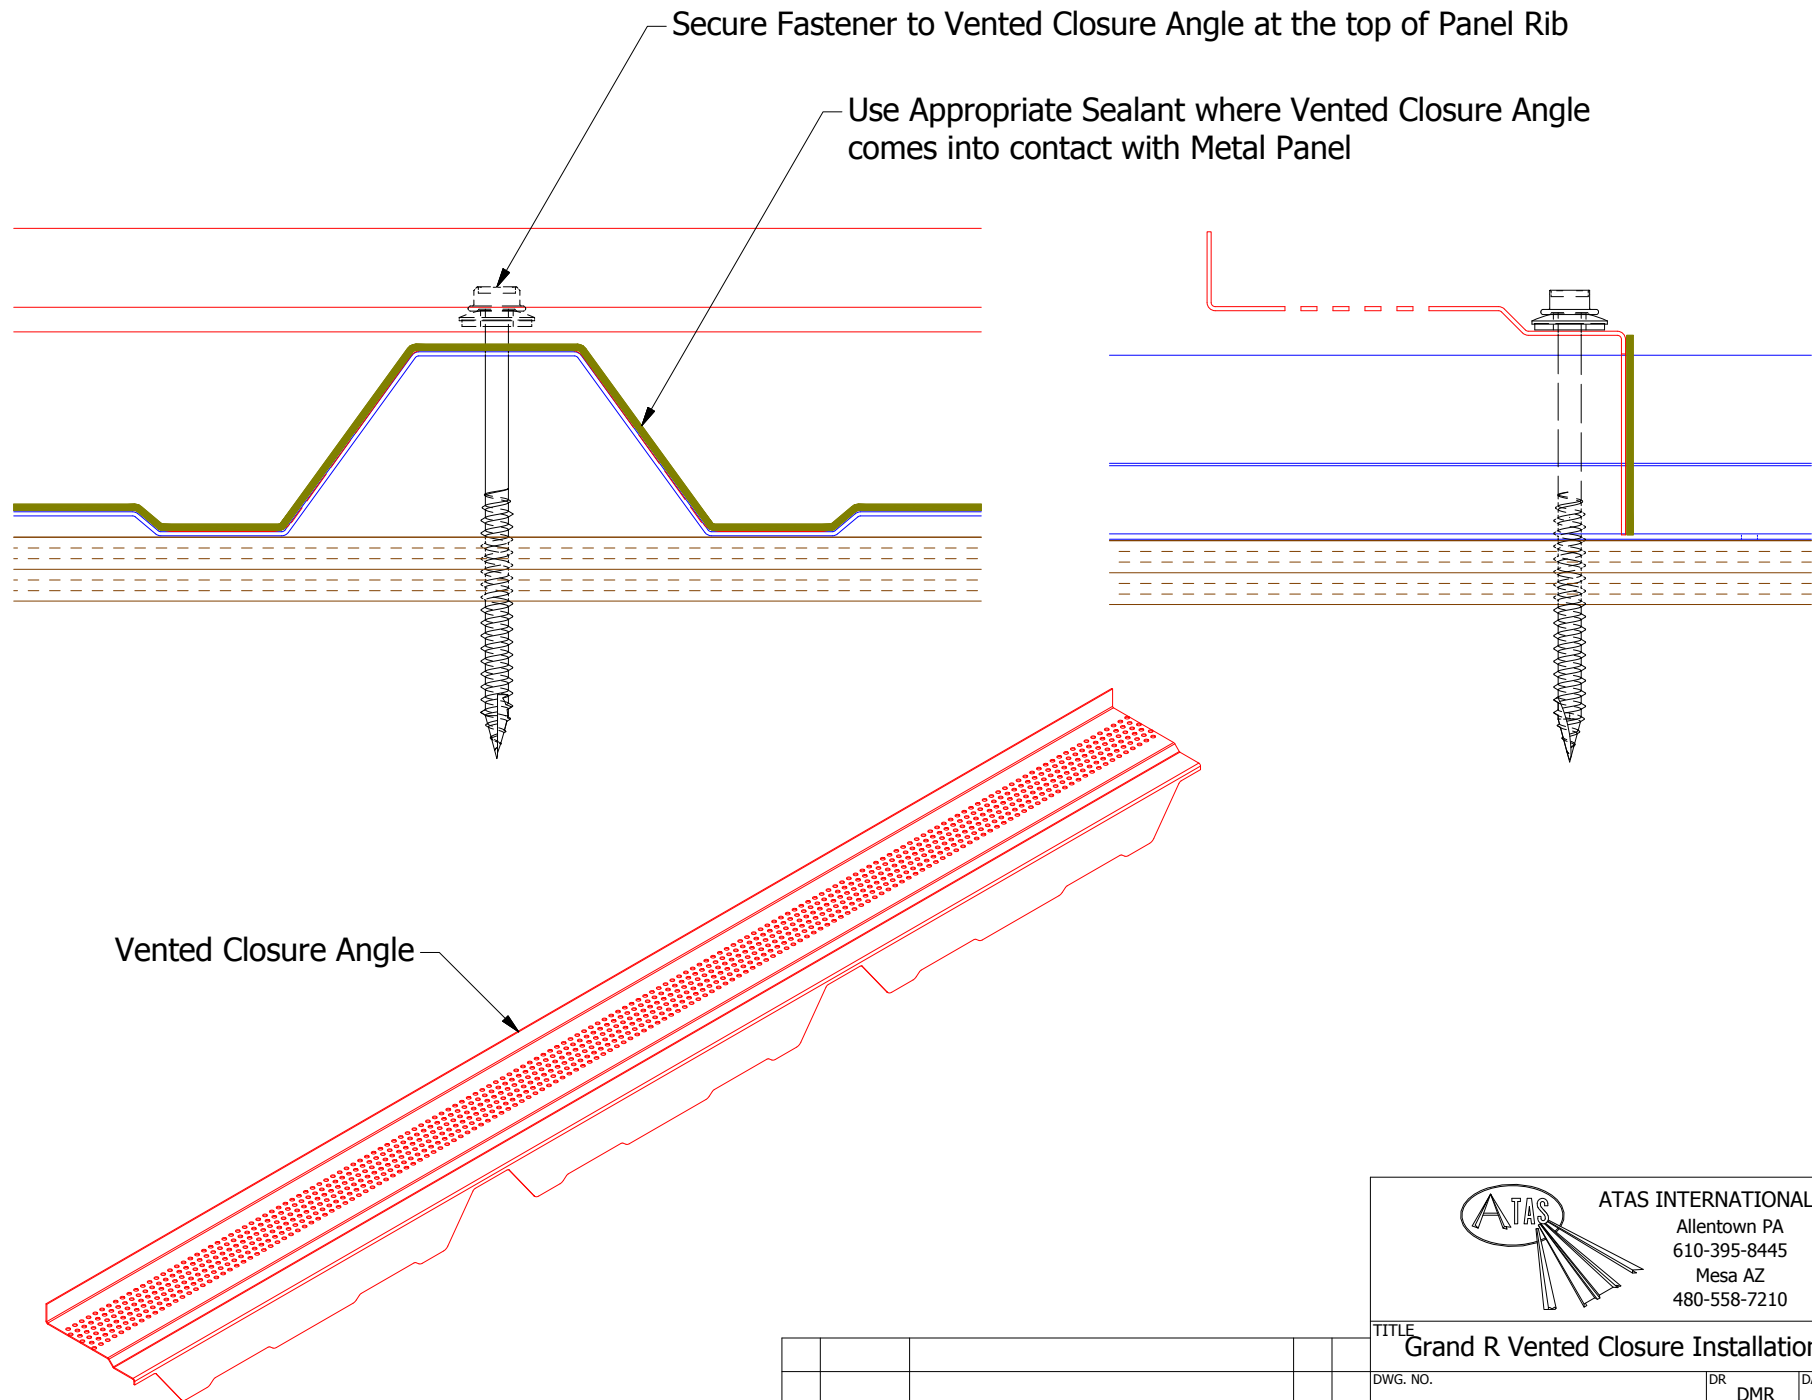



ATAS INTERNATIONAL, INC
 Allentown PA
 610-395-8445
 Mesa AZ
 480-558-7210

TITLE			Grand R Vented Closure Installation Detail	
DWG. NO.			DR	DATE
			DMR	3/15/2019
MATERIAL			APP	DATE
			SH. SIZE	SCALE
			A	X:X




REV. NO.	DATE	DESCRIPTION OF REVISION	BY	APP

Note: Start/End Vented Closure Angle runs with at least 2'-0" of Non-Vented Closure Angles.

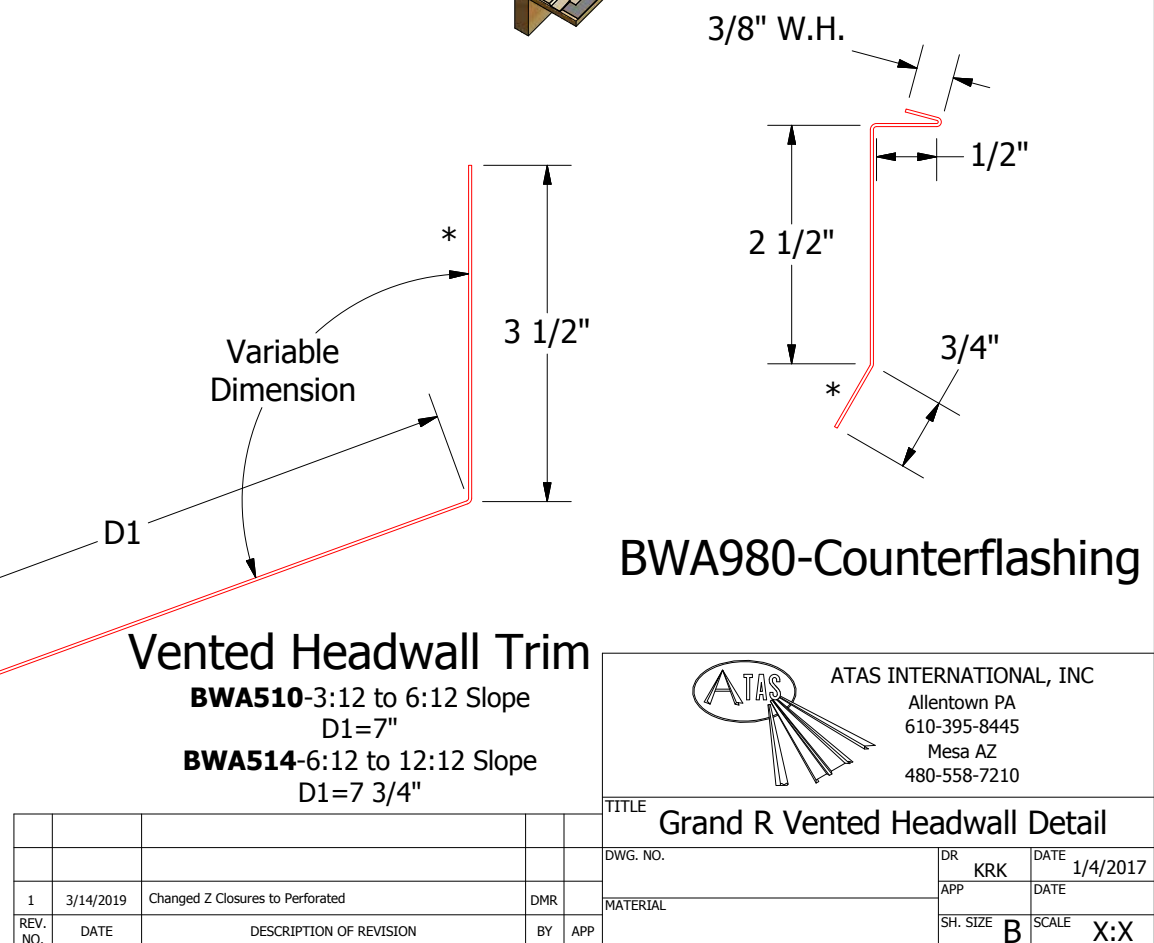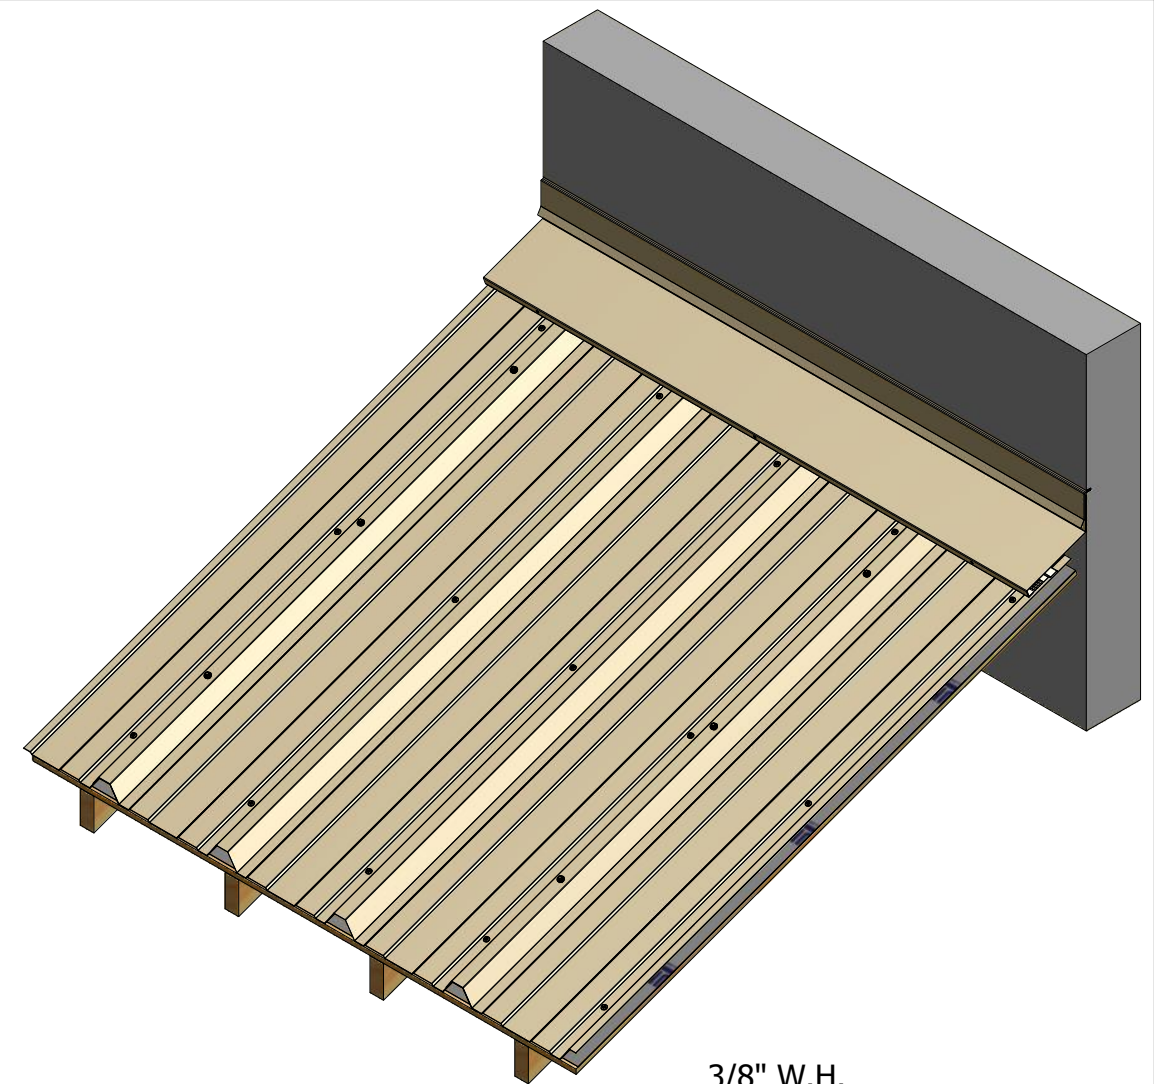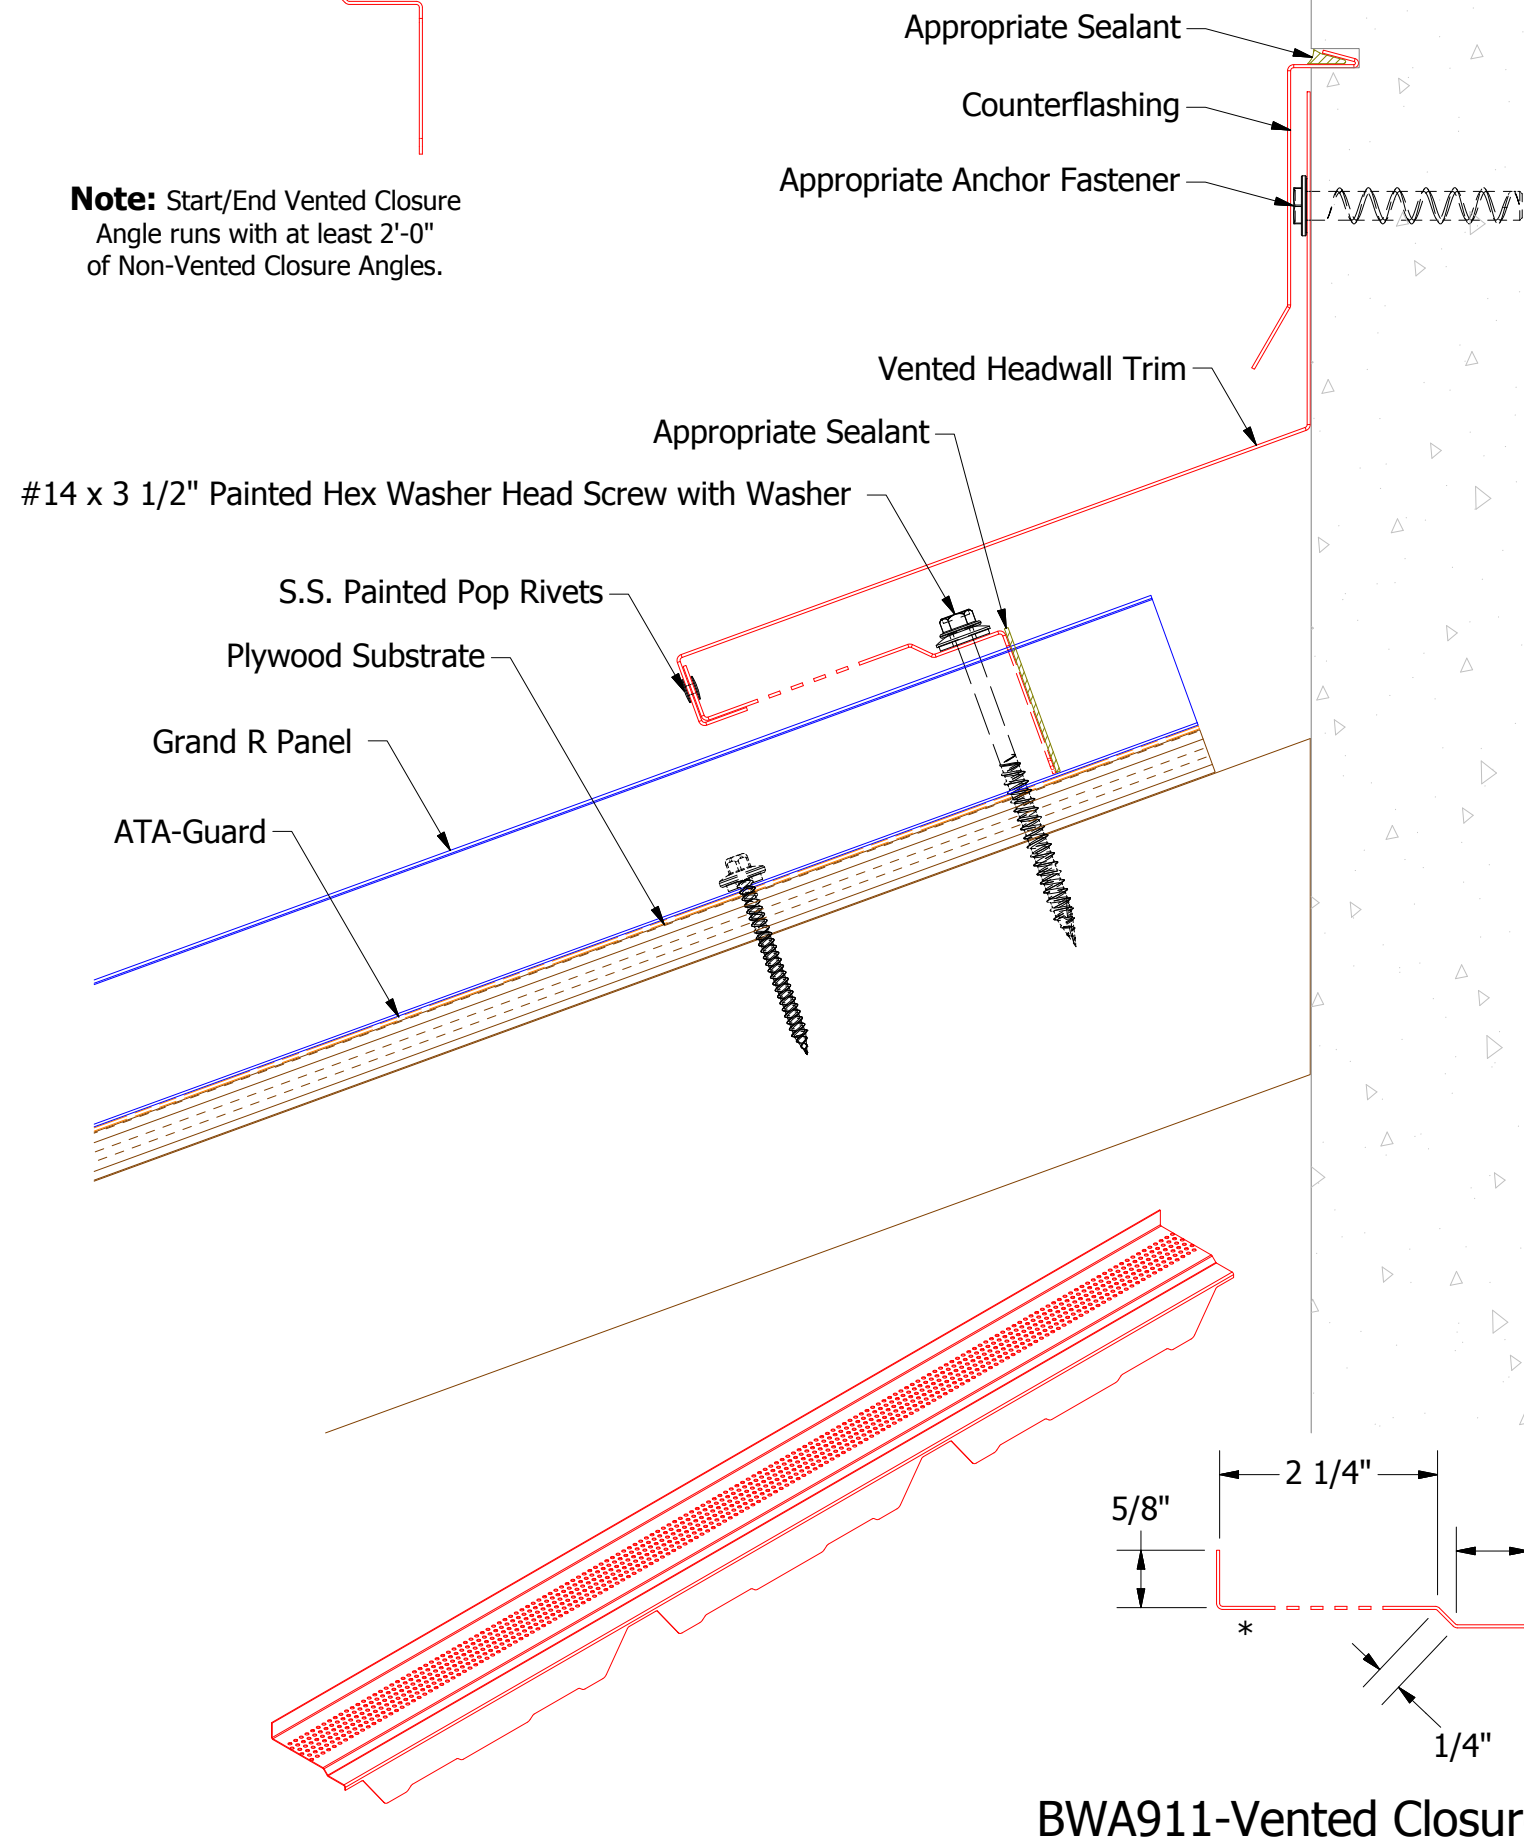


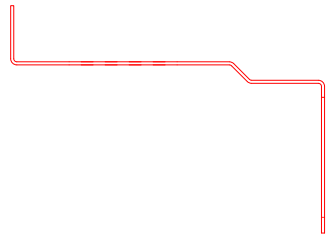


Note: Start/End Vented Closure
Angle runs with at least 2'-0"
of Non-Vented Closure Angles.

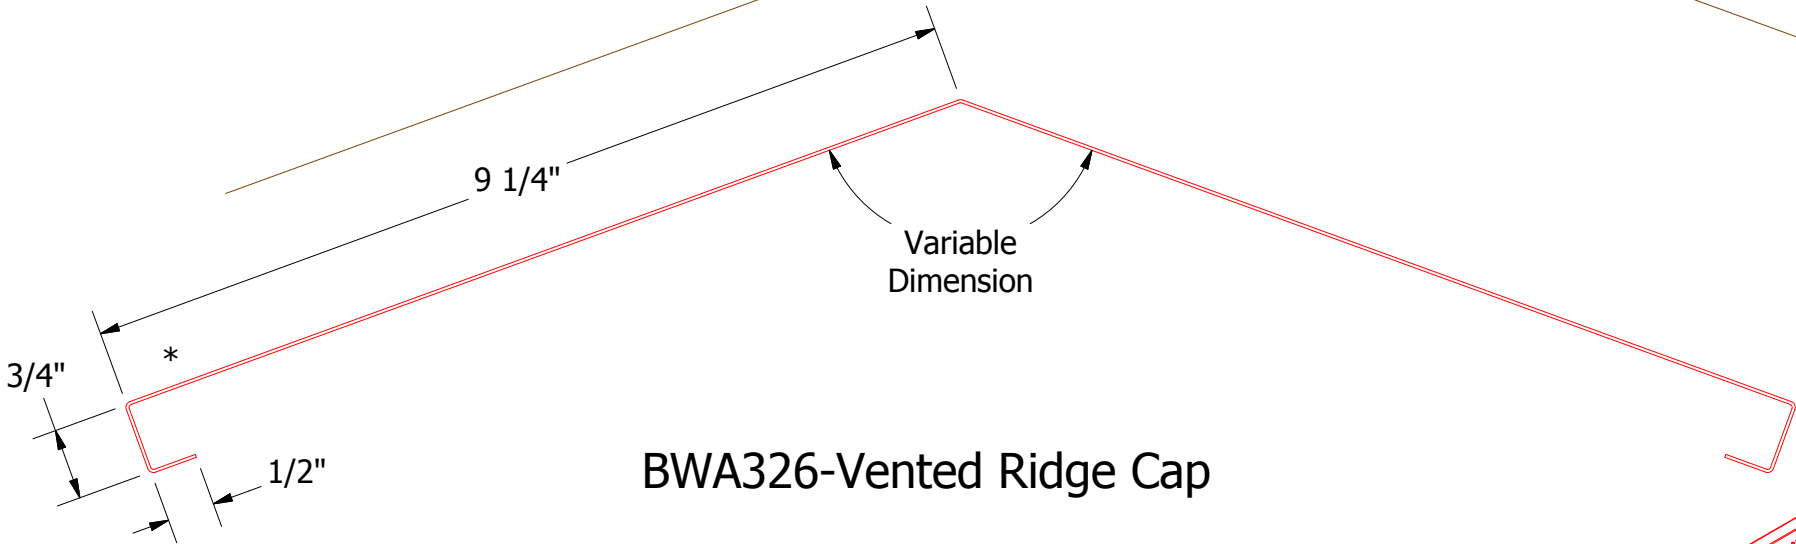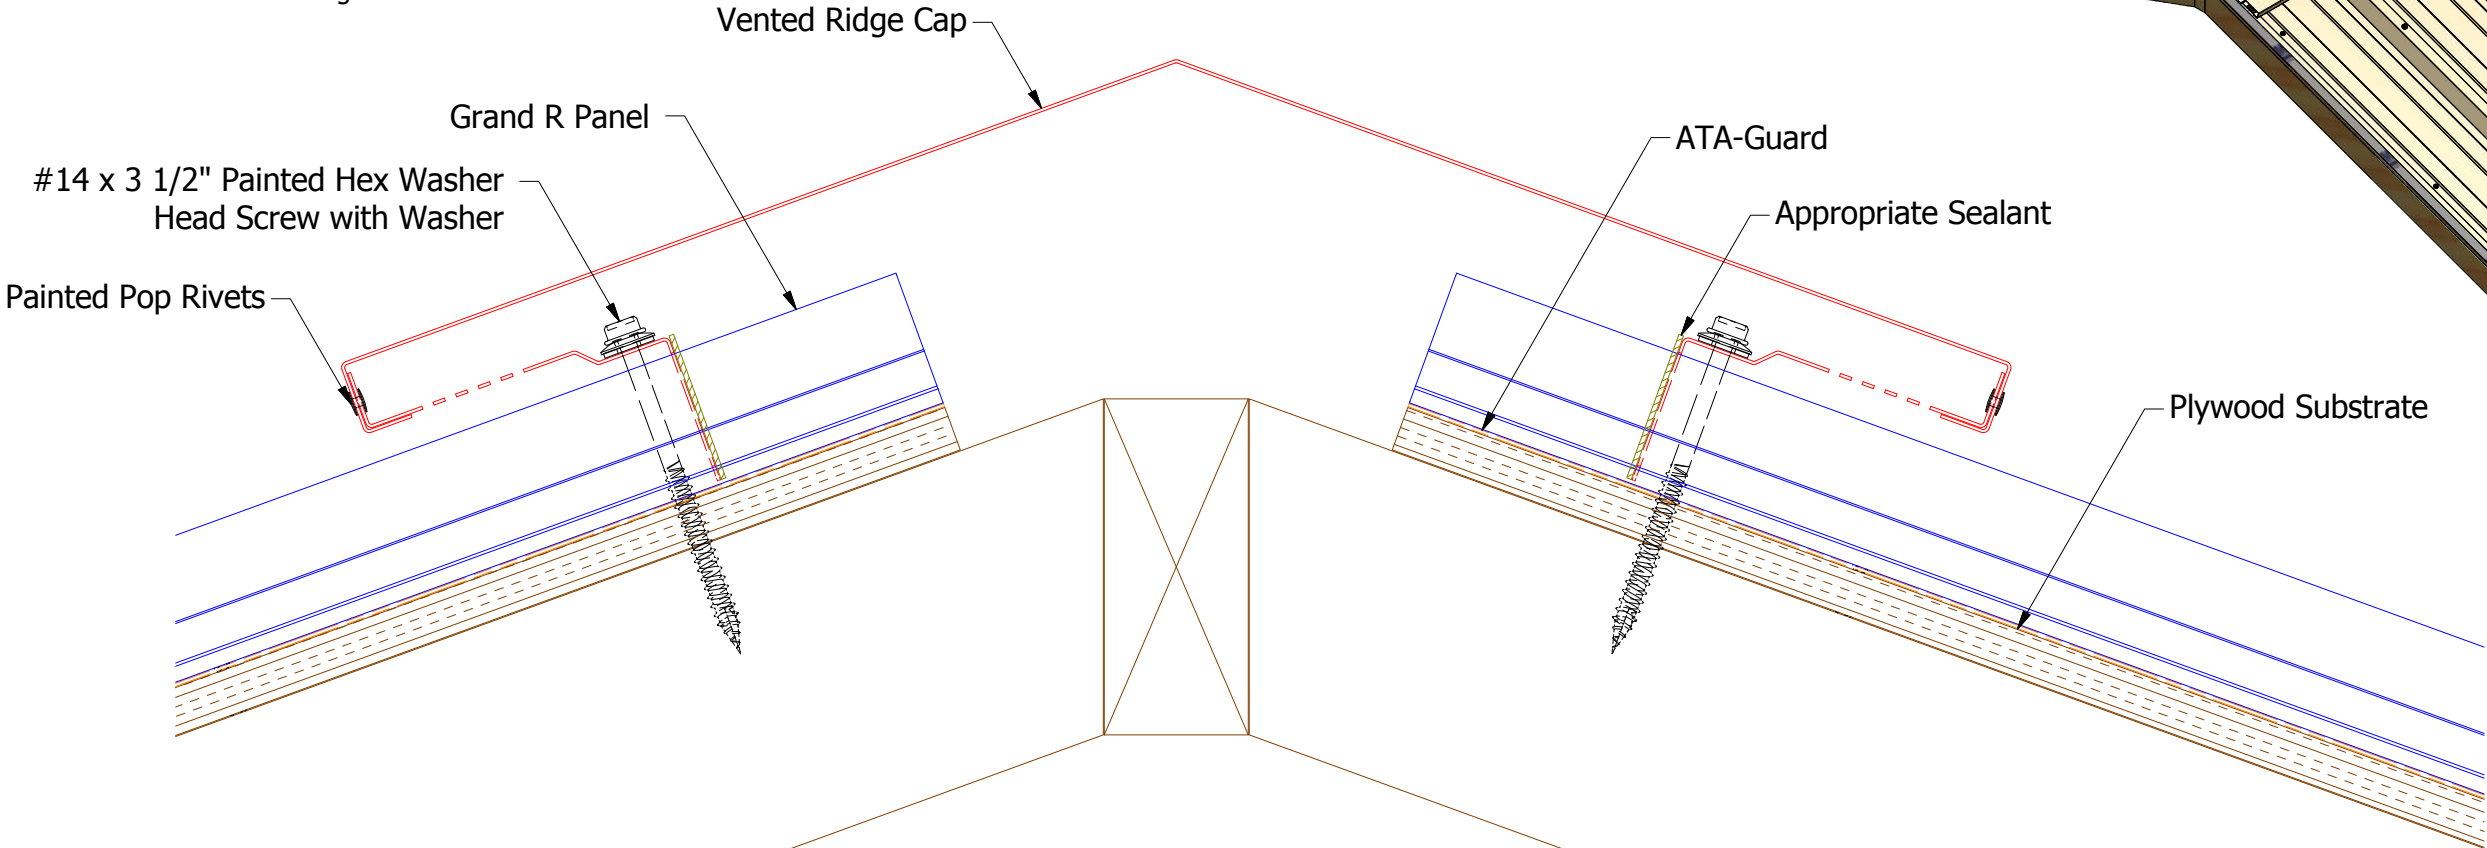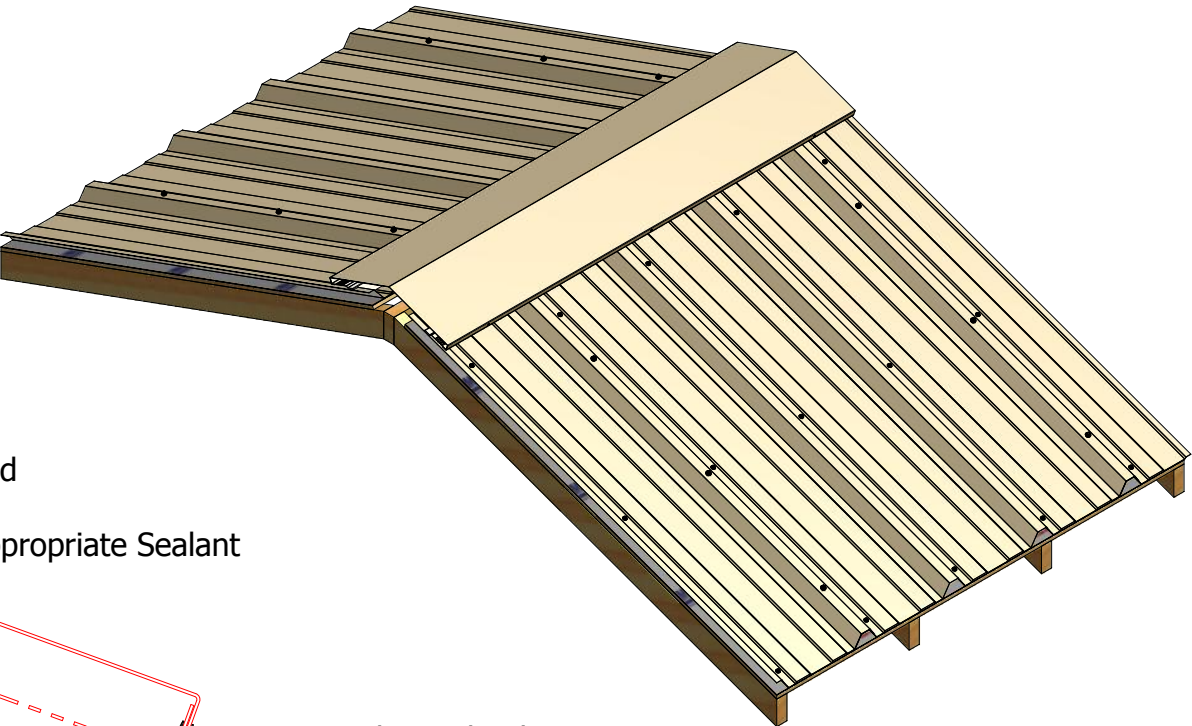

BWA326-Vented Ridge Cap

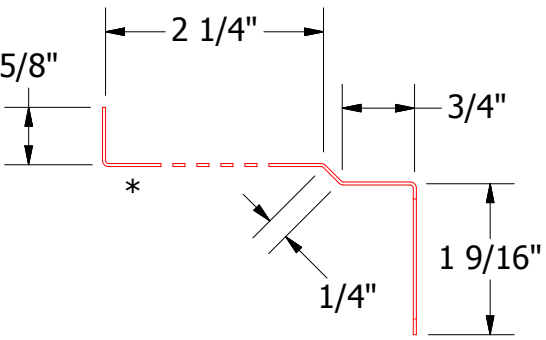

BWA911-Vented Closure Angle






ATAS INTERNATIONAL, INC
Allentown PA
610-395-8445
Mesa AZ
480-558-7210

TITLE Grand R Vented Ridge Detail			
DWG. NO.		DR KRK	DATE 1/6/2017
MATERIAL		APP	DATE
REV. NO.	DATE	DESCRIPTION OF REVISION	BY APP
1	3/14/2019	Changed Z Closure to Perforated	DMR
SH. SIZE B		SCALE X:X	


1	3/14/2019	Changed Z Closure to Perforated	DMR	
REV. NO.	DATE	DESCRIPTION OF REVISION	BY	APP

Note: Start/End Vented Closure
Angle runs with at least 2'-0"
of Non-Vented Closure Angles.

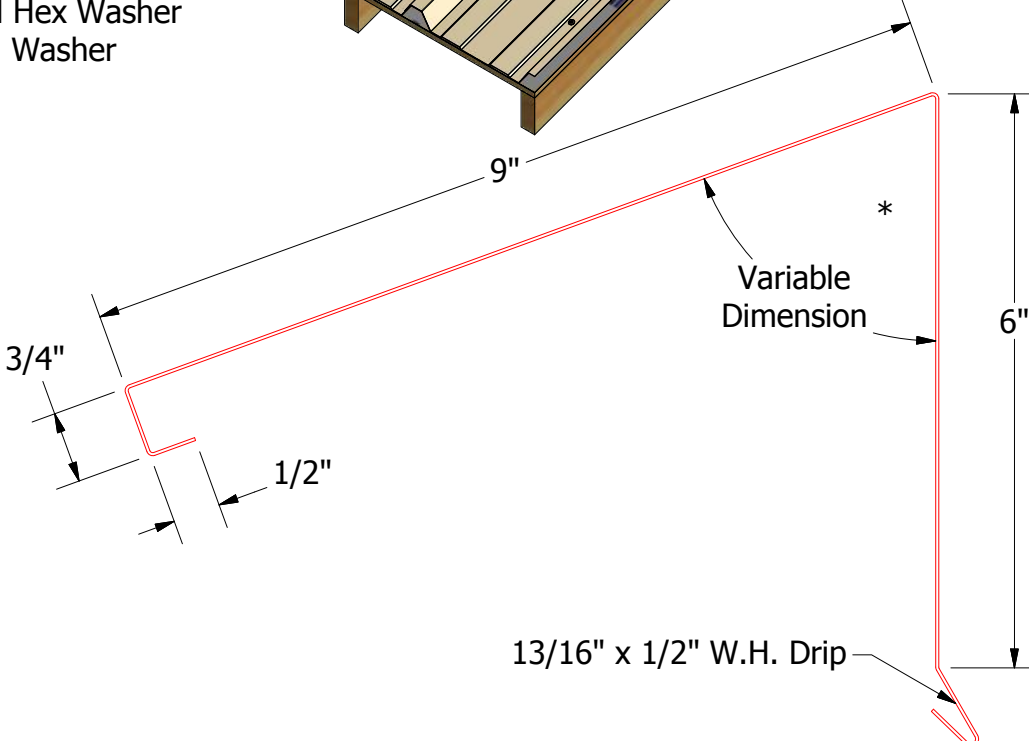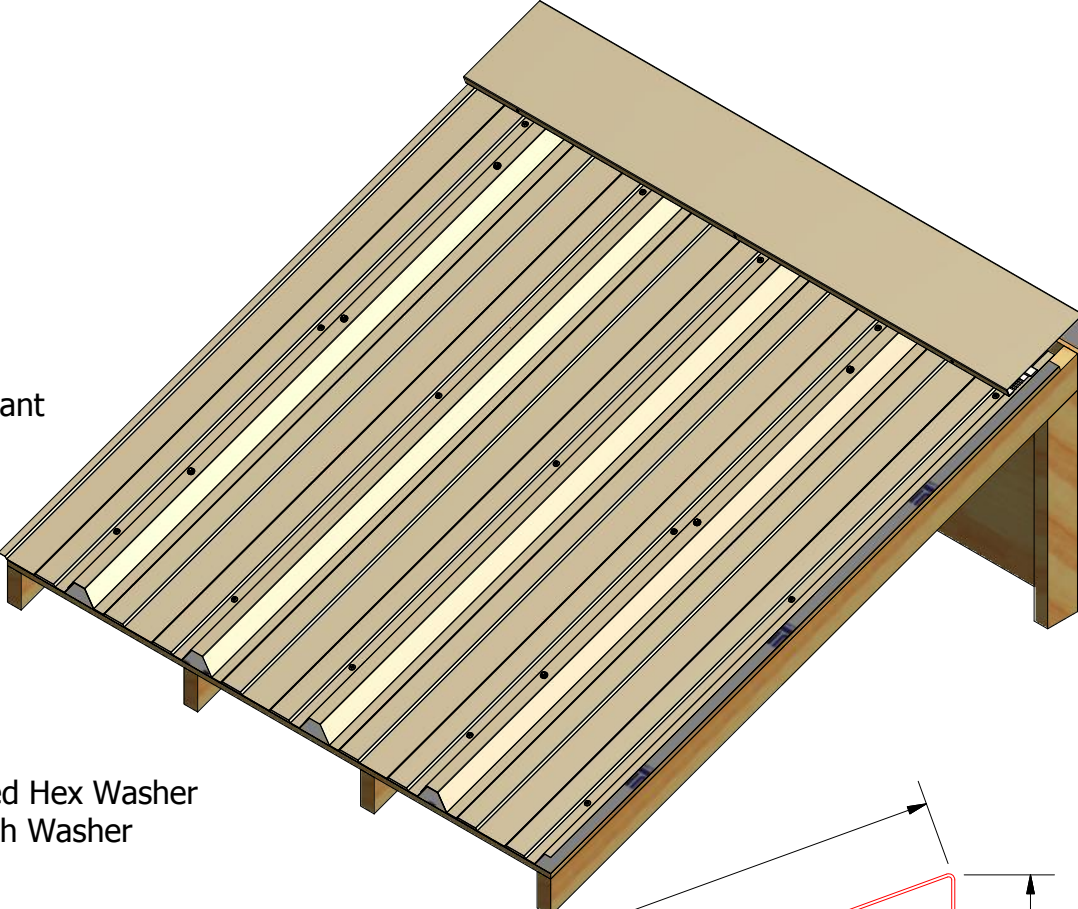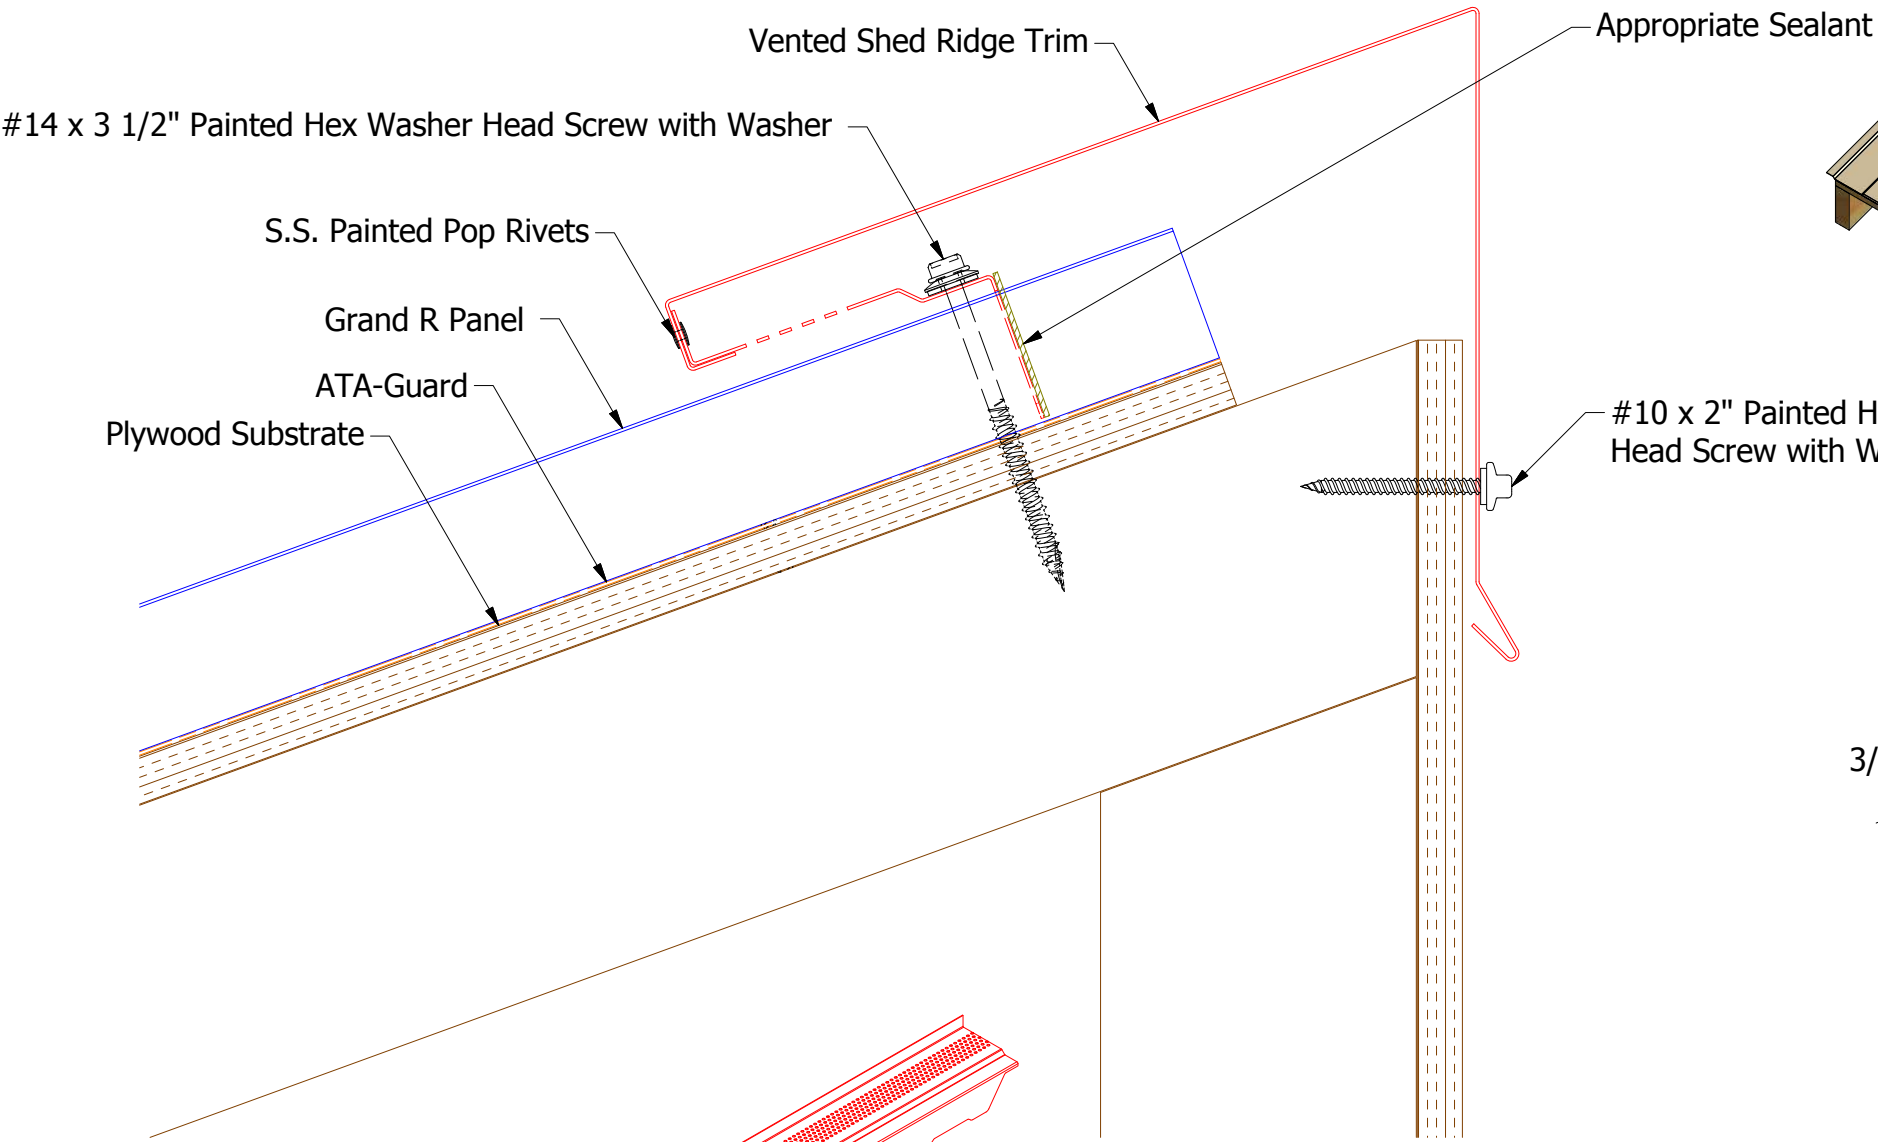

BWA366-Vented Shed Ridge Cap

BWA911-Vented Closure Angle

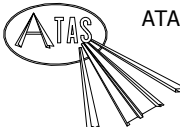

ATAS INTERNATIONAL, INC
Allentown PA
610-395-8445
Mesa AZ
480-558-7210

TITLE Grand R Vented Shed Ridge Detail			
DWG. NO.	DR	KRK	DATE 1/13/2017
APP	APP		DATE
MATERIAL	SH. SIZE	B	SCALE X:X

1	3/14/2019	Changed Z Closure to Perforated	DMR	APP
REV. NO.	DATE	DESCRIPTION OF REVISION	BY	APP