



Horizontal Panel

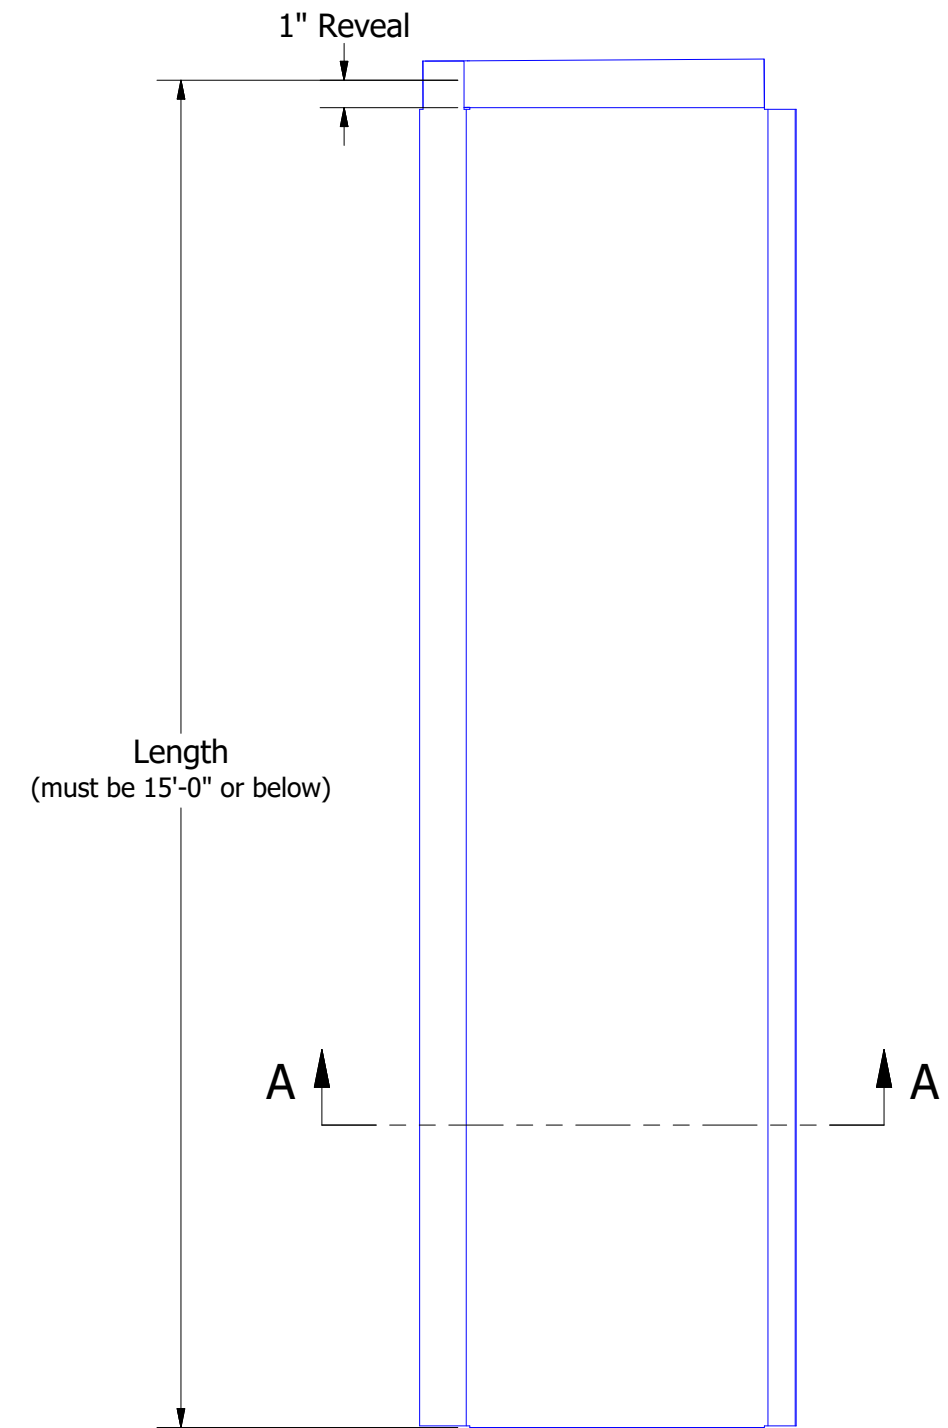

Vertical Panel

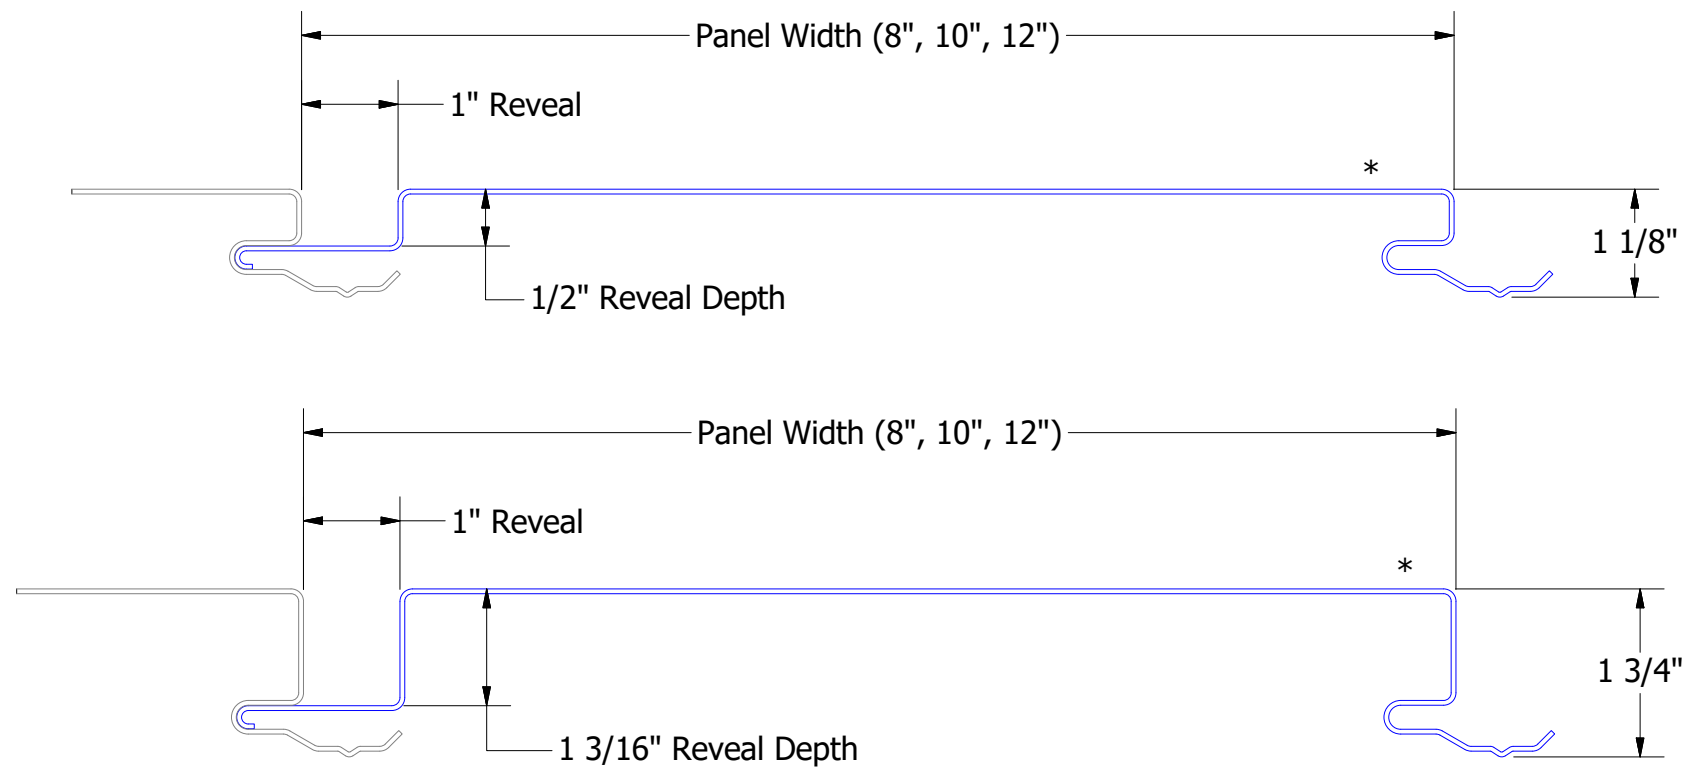

Section A-A

Note: * denotes color side.
Note: Left to Right Installation Standard.

 ATAS INTERNATIONAL, INC Allentown PA 610-395-8445 Mesa AZ 480-558-7210		TITLE Design Wall Reveal Panel Detail	
		DWG. NO.	DR KRK
REV. NO.		DATE	DESCRIPTION OF REVISION
BY		APP	MATERIAL
SH. SIZE B		SCALE X:X	
