

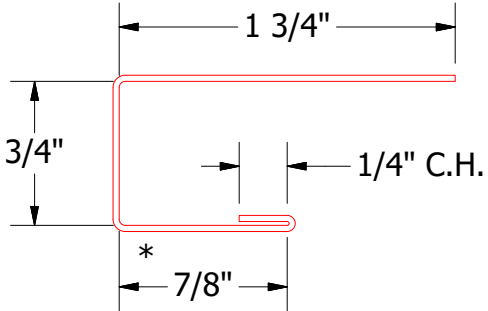
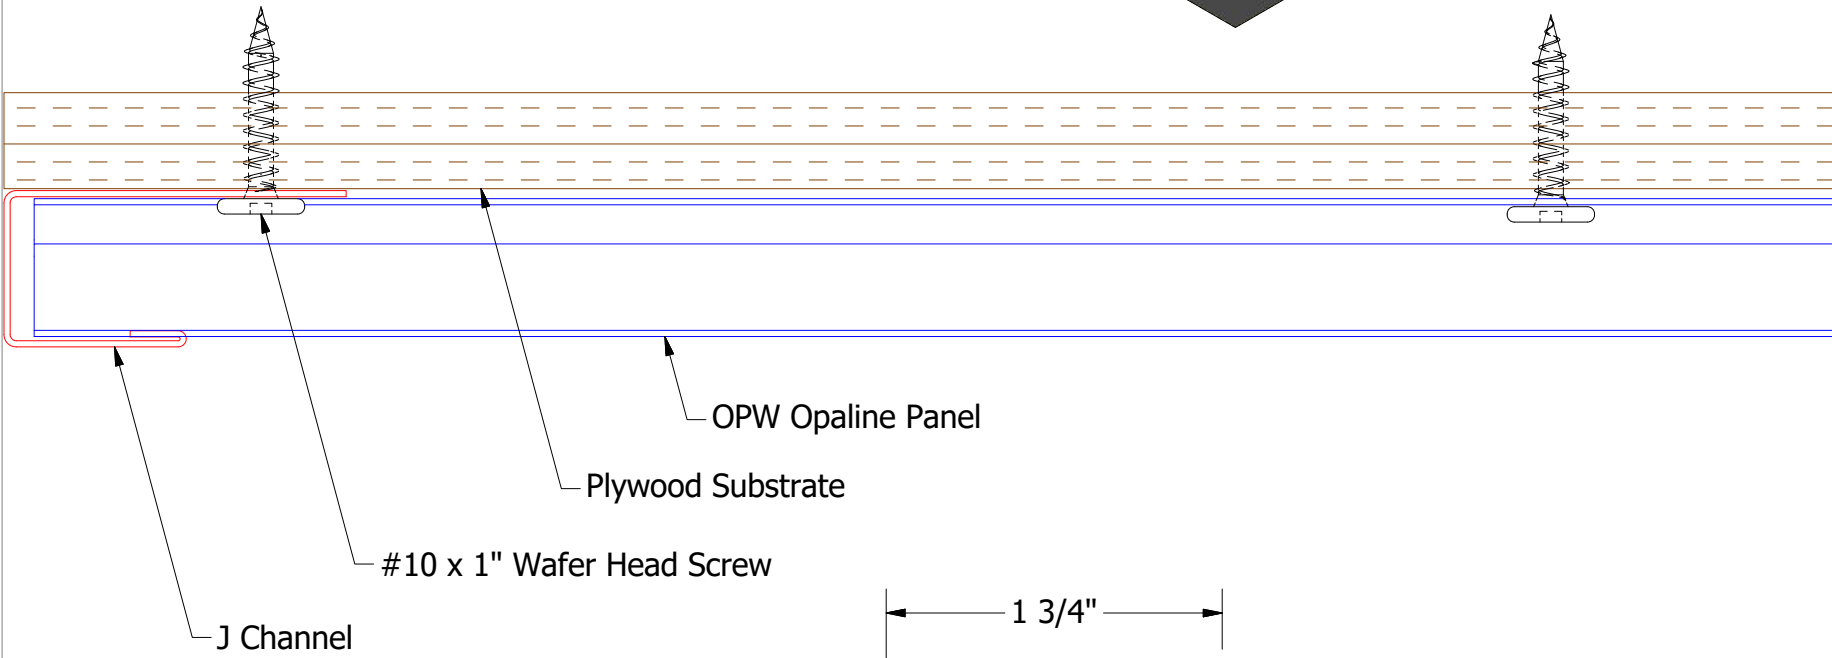


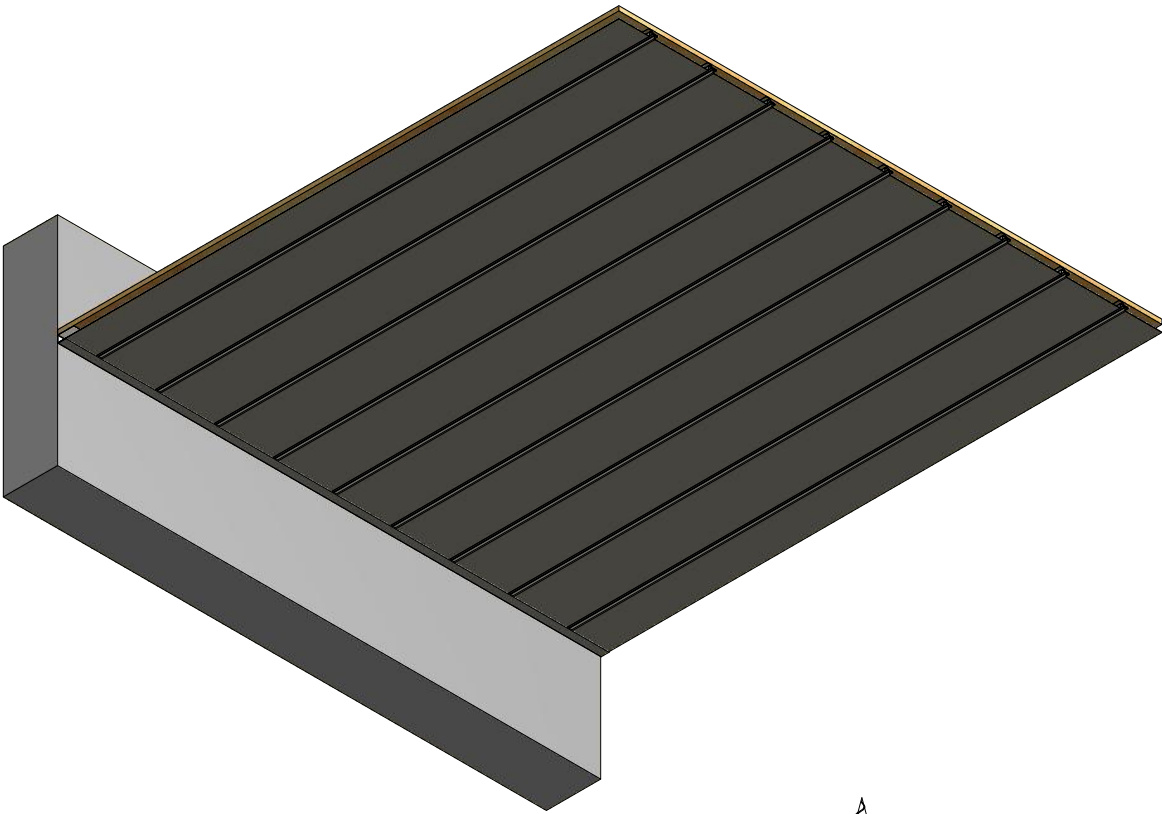

OPA034 - J Channel

Note: * denotes color side.

						TITLE	
						OPW Endwall Detail	
				DWG. NO.		DR	DATE
						KRK	8/20/2024
				APP		DATE	
				MATERIAL		SH. SIZE	
						B	
						SCALE	
						X:X	
REV. NO.	DATE	DESCRIPTION OF REVISION		BY	APP		

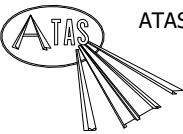

ATAS INTERNATIONAL, INC
Allentown PA
610-395-8445
Mesa AZ
480-558-7210