
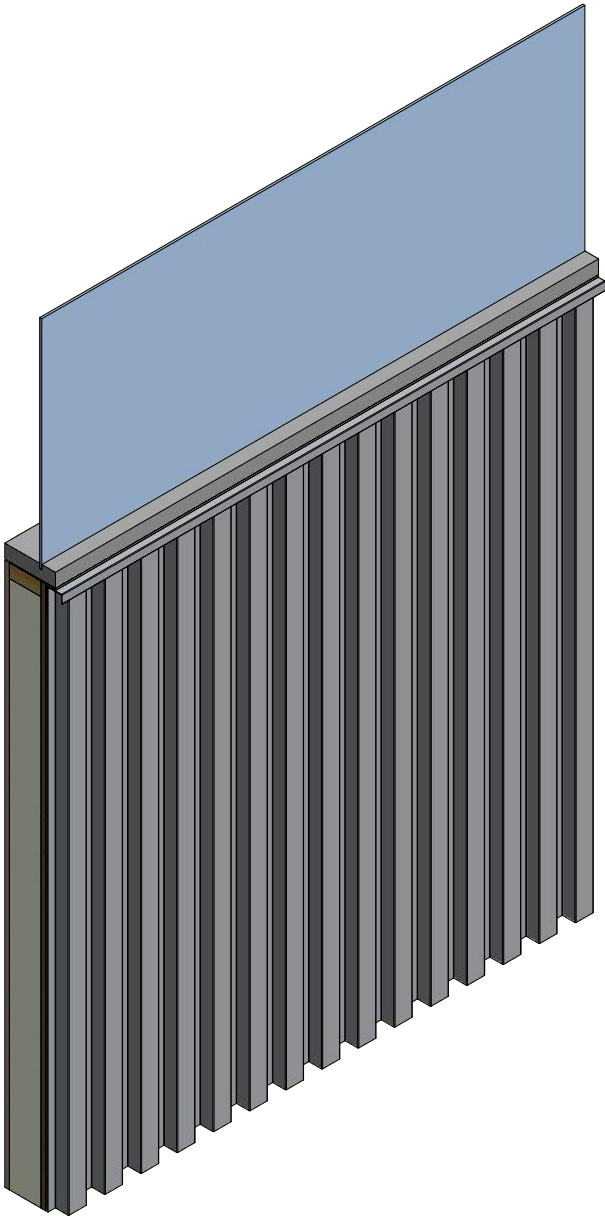
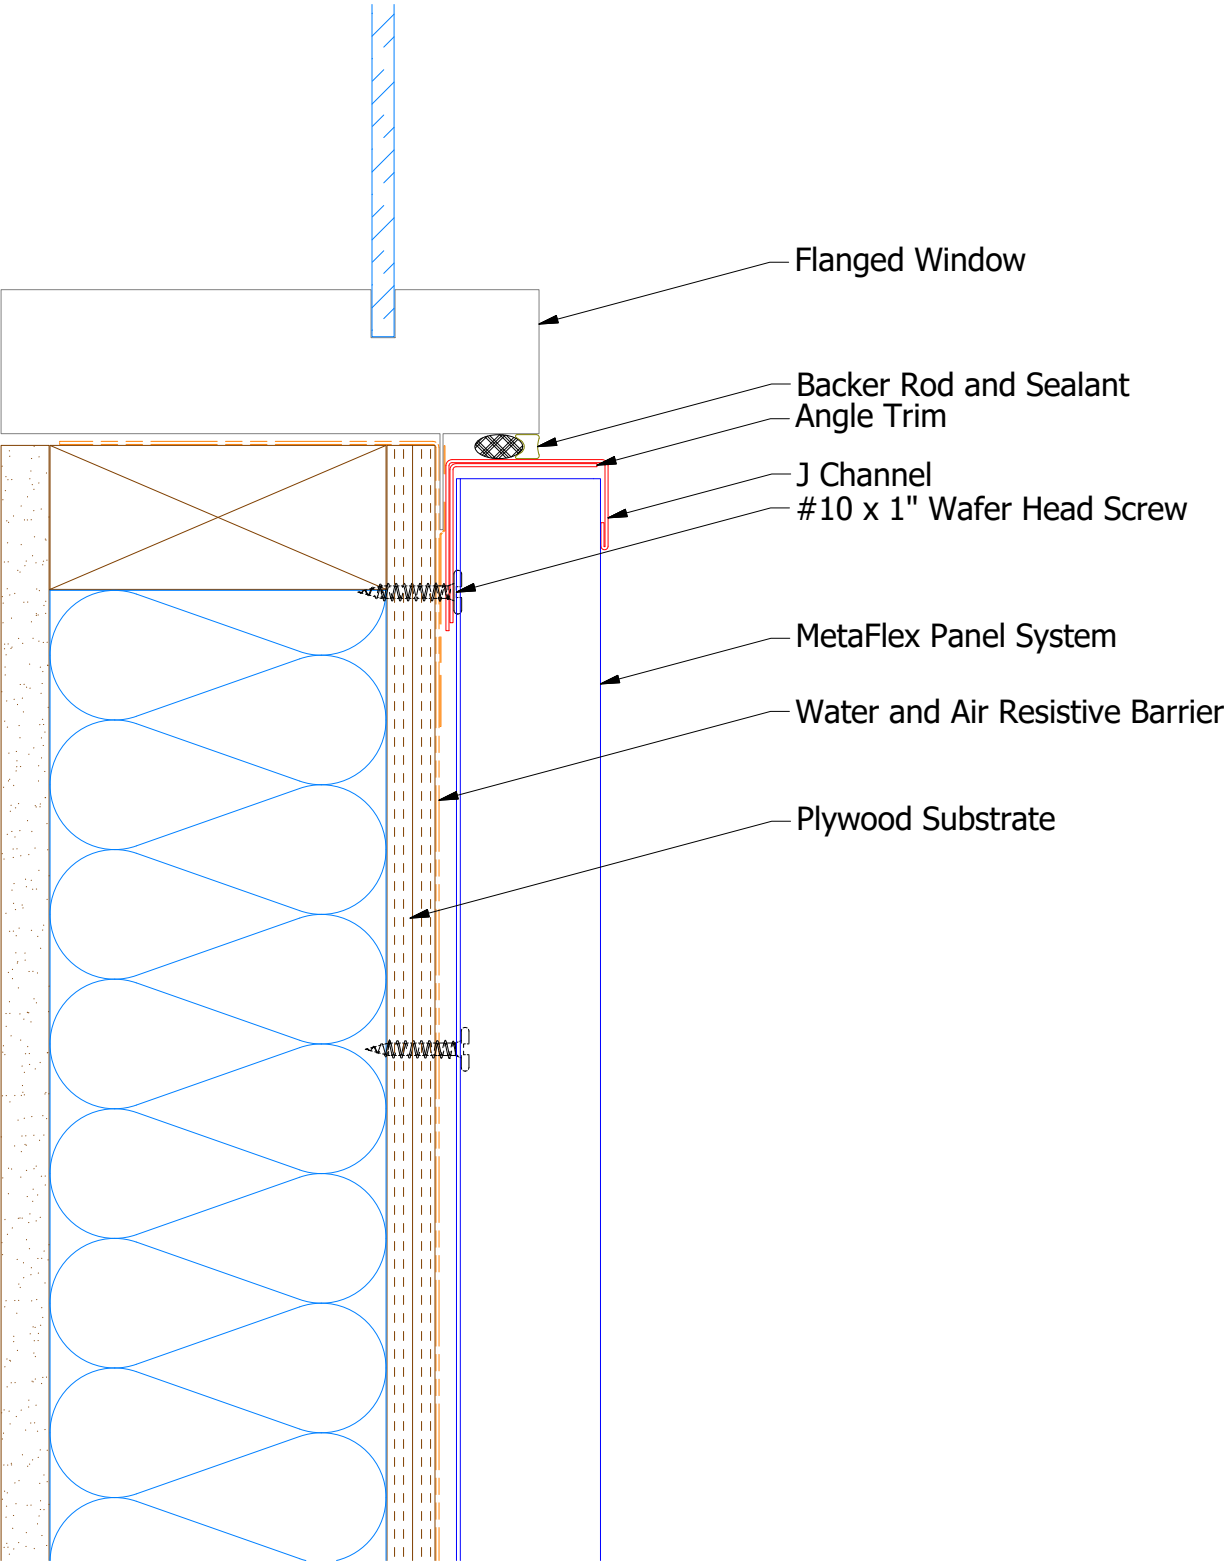


J Channel

Angle Trim

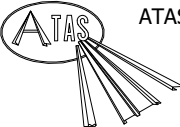

ATAS INTERNATIONAL, INC
Allentown PA
610-395-8445
Mesa AZ
480-558-7210

TITLE			
MetaFlex Vertical Flanged Window Sill Detail			
DWG. NO.		DR	DATE
		KRK	3/12/2025
		APP	DATE
MATERIAL		SH. SIZE	SCALE
		B	X:X

Note: * denotes color side.

REV. NO.	DATE	DESCRIPTION OF REVISION	BY	APP