
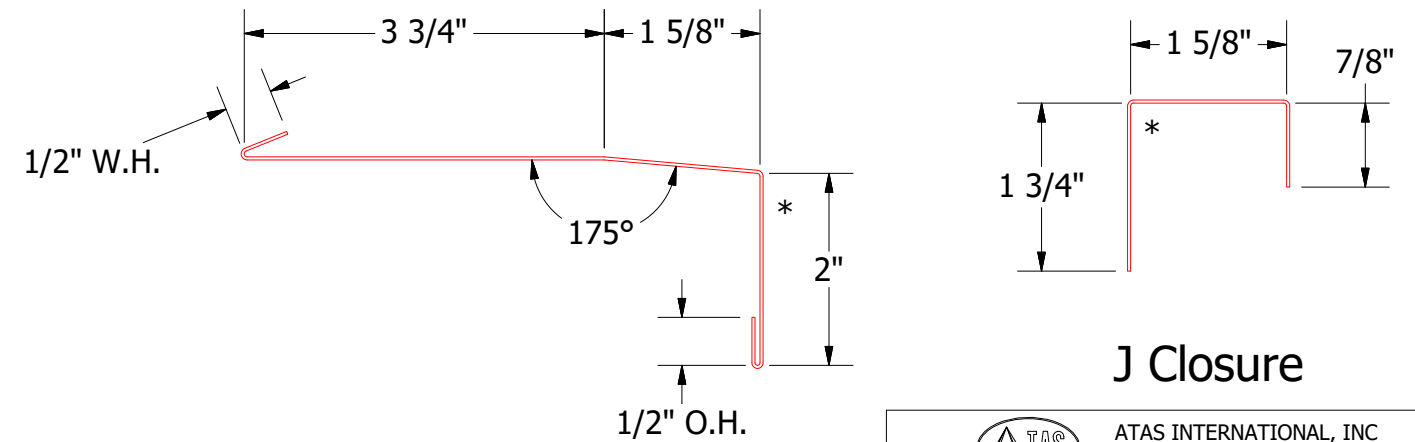
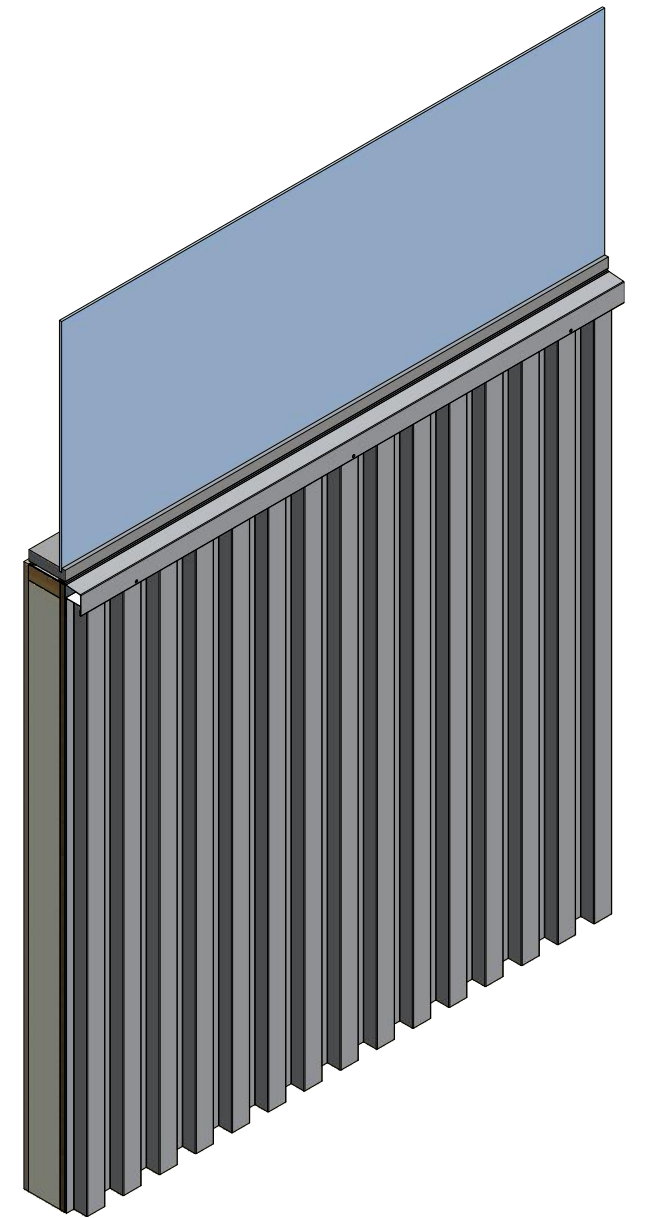


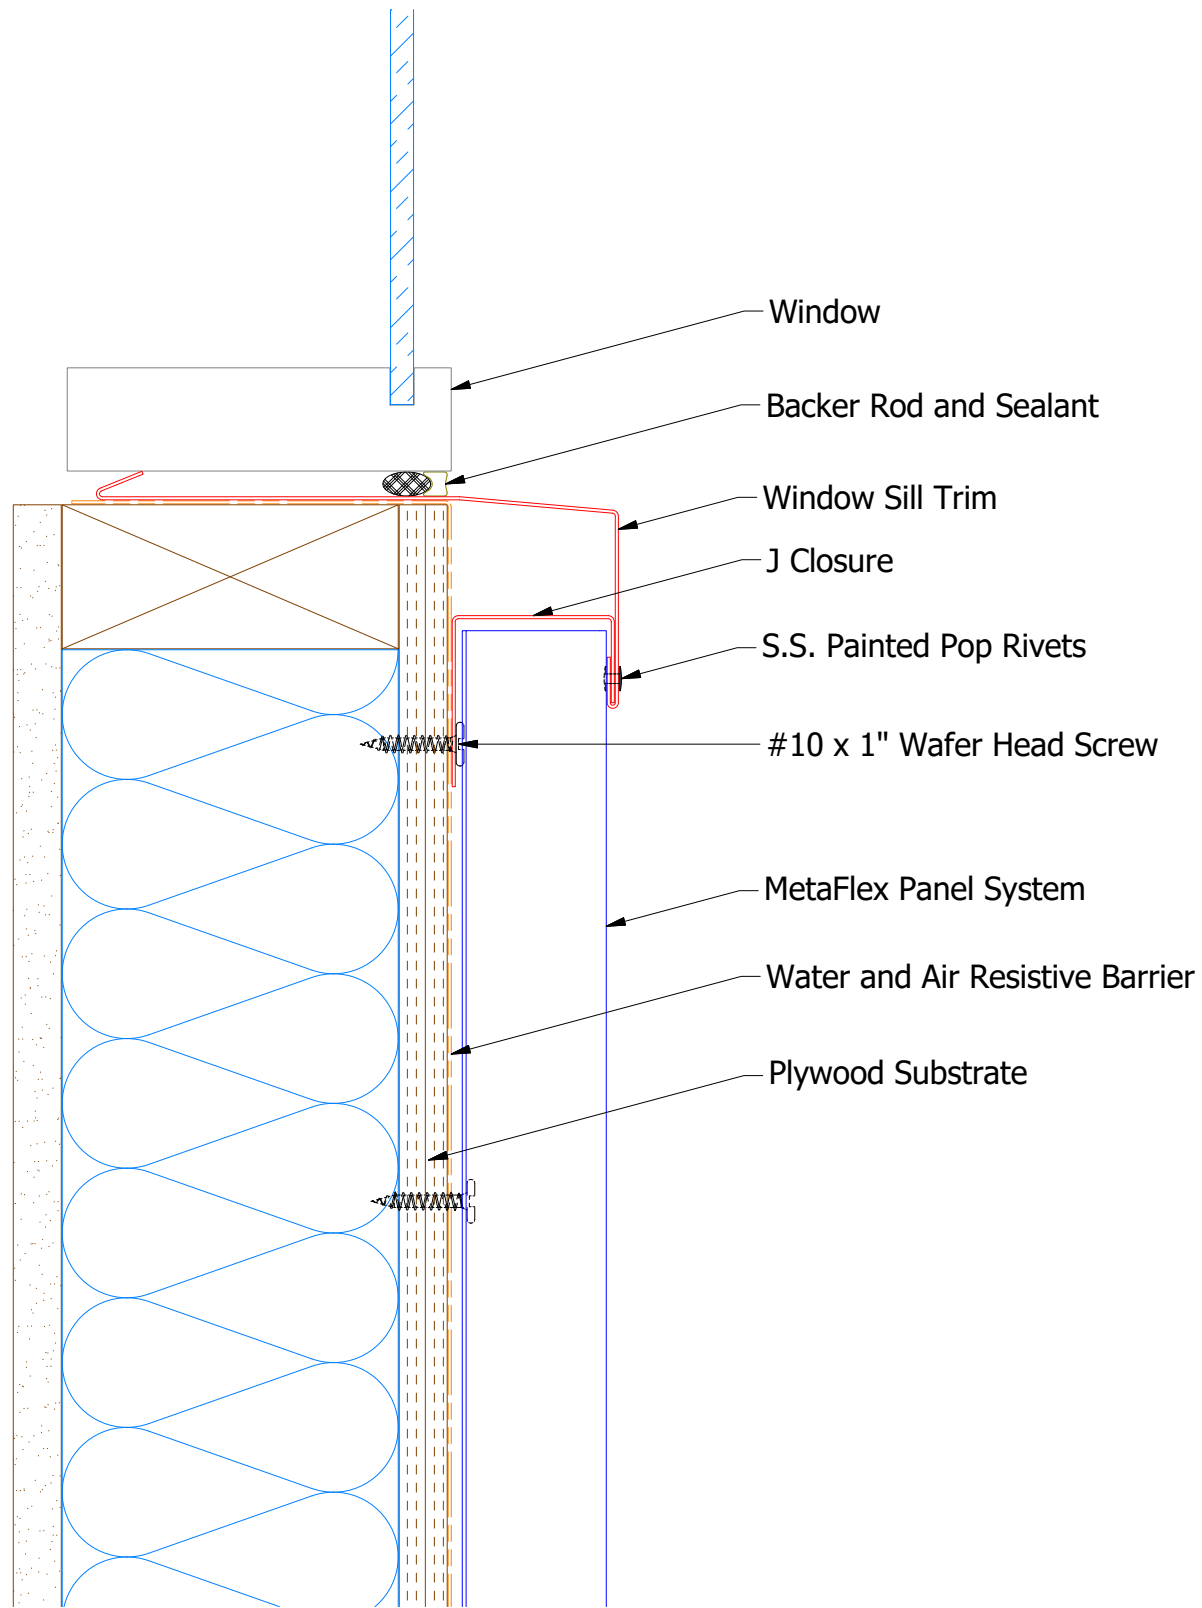

Window Sill Trim

J Closure

Note: * denotes color side.

				MetaFlex Vertical Window Sill Detail			
				DWG. NO.		DR	DATE
						KRK	3/12/2025
				MATERIAL		APP	DATE
REV. NO.	DATE	DESCRIPTION OF REVISION	BY	APP	SH. SIZE	B	SCALE
						X:X	